


Amended PDD
(2008)

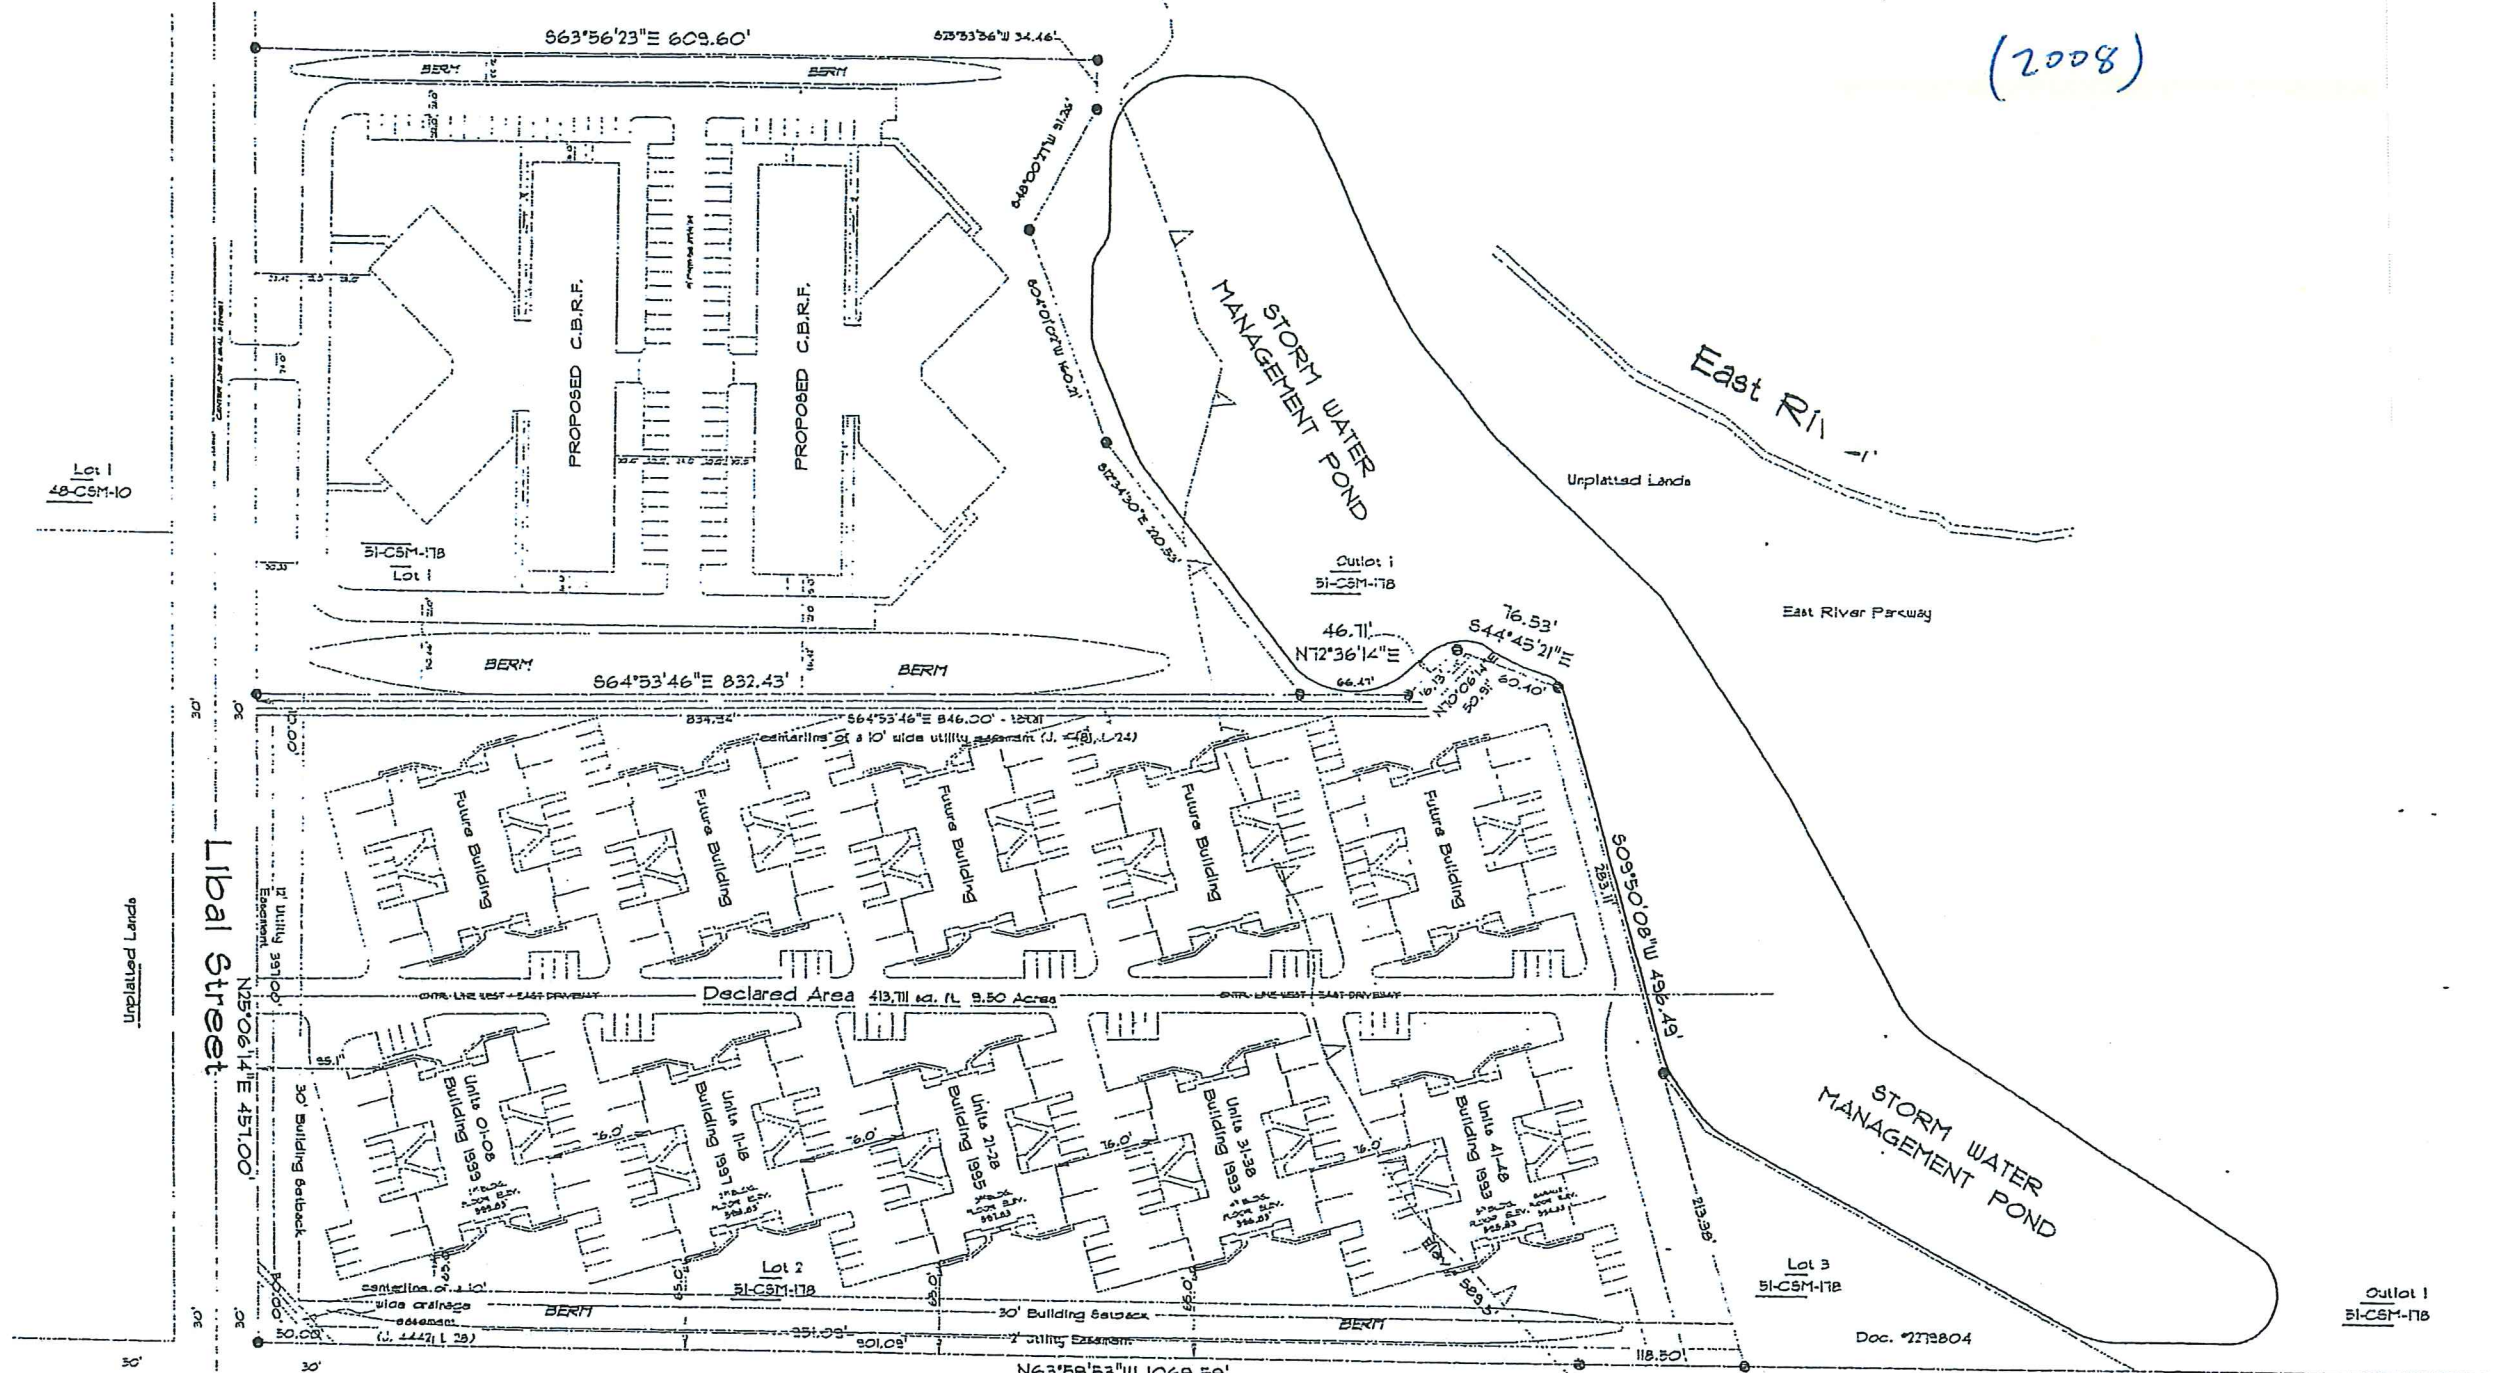

Lot 5	Lot 6	Lot 7	Lot 8	Lot 9	Lot 10	Lot 11	Parcel A 2-C5M-659	Parcel B 2-C5M-659	Lot 1	Lot 2	Lot 16	Lot 17	Parcel C 2-C5M-657	Lot 3	Lot 18	Lot 19	Lot 4	
E.K. Anzorge's Plat of Plainview											Happy Homesites		E.K. Anzorge's Plat of Plainview		Happy Homesites		E.K. Anzorge's Plat of Plainview	
336.20'	336.62'	24 BLDG. FLOOR ELEV. 326.82'	326.81'	326.81'	24 BLDG. FLOOR ELEV. 326.83'	326.83'	24 BLDG. FLOOR ELEV. 327.82'	327.82'	327.82'	327.82'	34 BLDG. FLOOR ELEV. 326.83'	326.83'	326.83'	34 BLDG. FLOOR ELEV. 326.83'	326.83'	326.83'	326.83'	326.83'

ELEVATIONS AND GRADIENT THRU CENTER LINE OF WEST / EAST DRIVEWAY

SITE PLAN - CONDOS / C.B.R.F LIBAL ST.	
DATE: 3-10-08	
Drawn By: S. Bonavita	Sheet No. 1 of 1