



KRIST OIL ALLOUEZ, WI
EXISTING SITE PLAN

Legend

-  Catholic Charities
-  Catholic Charities: Vang Nenglee




Google earth

© 2015 Google

200 ft



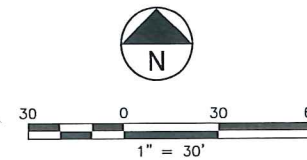

Krist Food Mart
 Allouez, WI
 Krist Oil Companies
 303 Seldon Road
 Iron River, MI 49935

PRELIMINARY SITE PLAN

Attention: 1"
 If this scale bar does not measure 1" then drawing is not original scale.

1	07/15/2015
PDD PRELIMINARY SUBMITTAL	


Designed By: BSF
 Checked By: CAR
 Drawn By: BSF
 Approved By: JRB

GEI PROJECT: 1509480


DWG. NO.
02-C-1
 SHEET 1
 ARCHIVE #

PARKING REQUIREMENTS:


2 EMPLOYEES PER SHIFT
 4,600 SFT OF STORE SPACE
 28 SPACES REQUIRED
 28 - 10' x 20' SPACES PROVIDED
 2 - HANDICAP VAN ACCESSIBLE PROVIDED

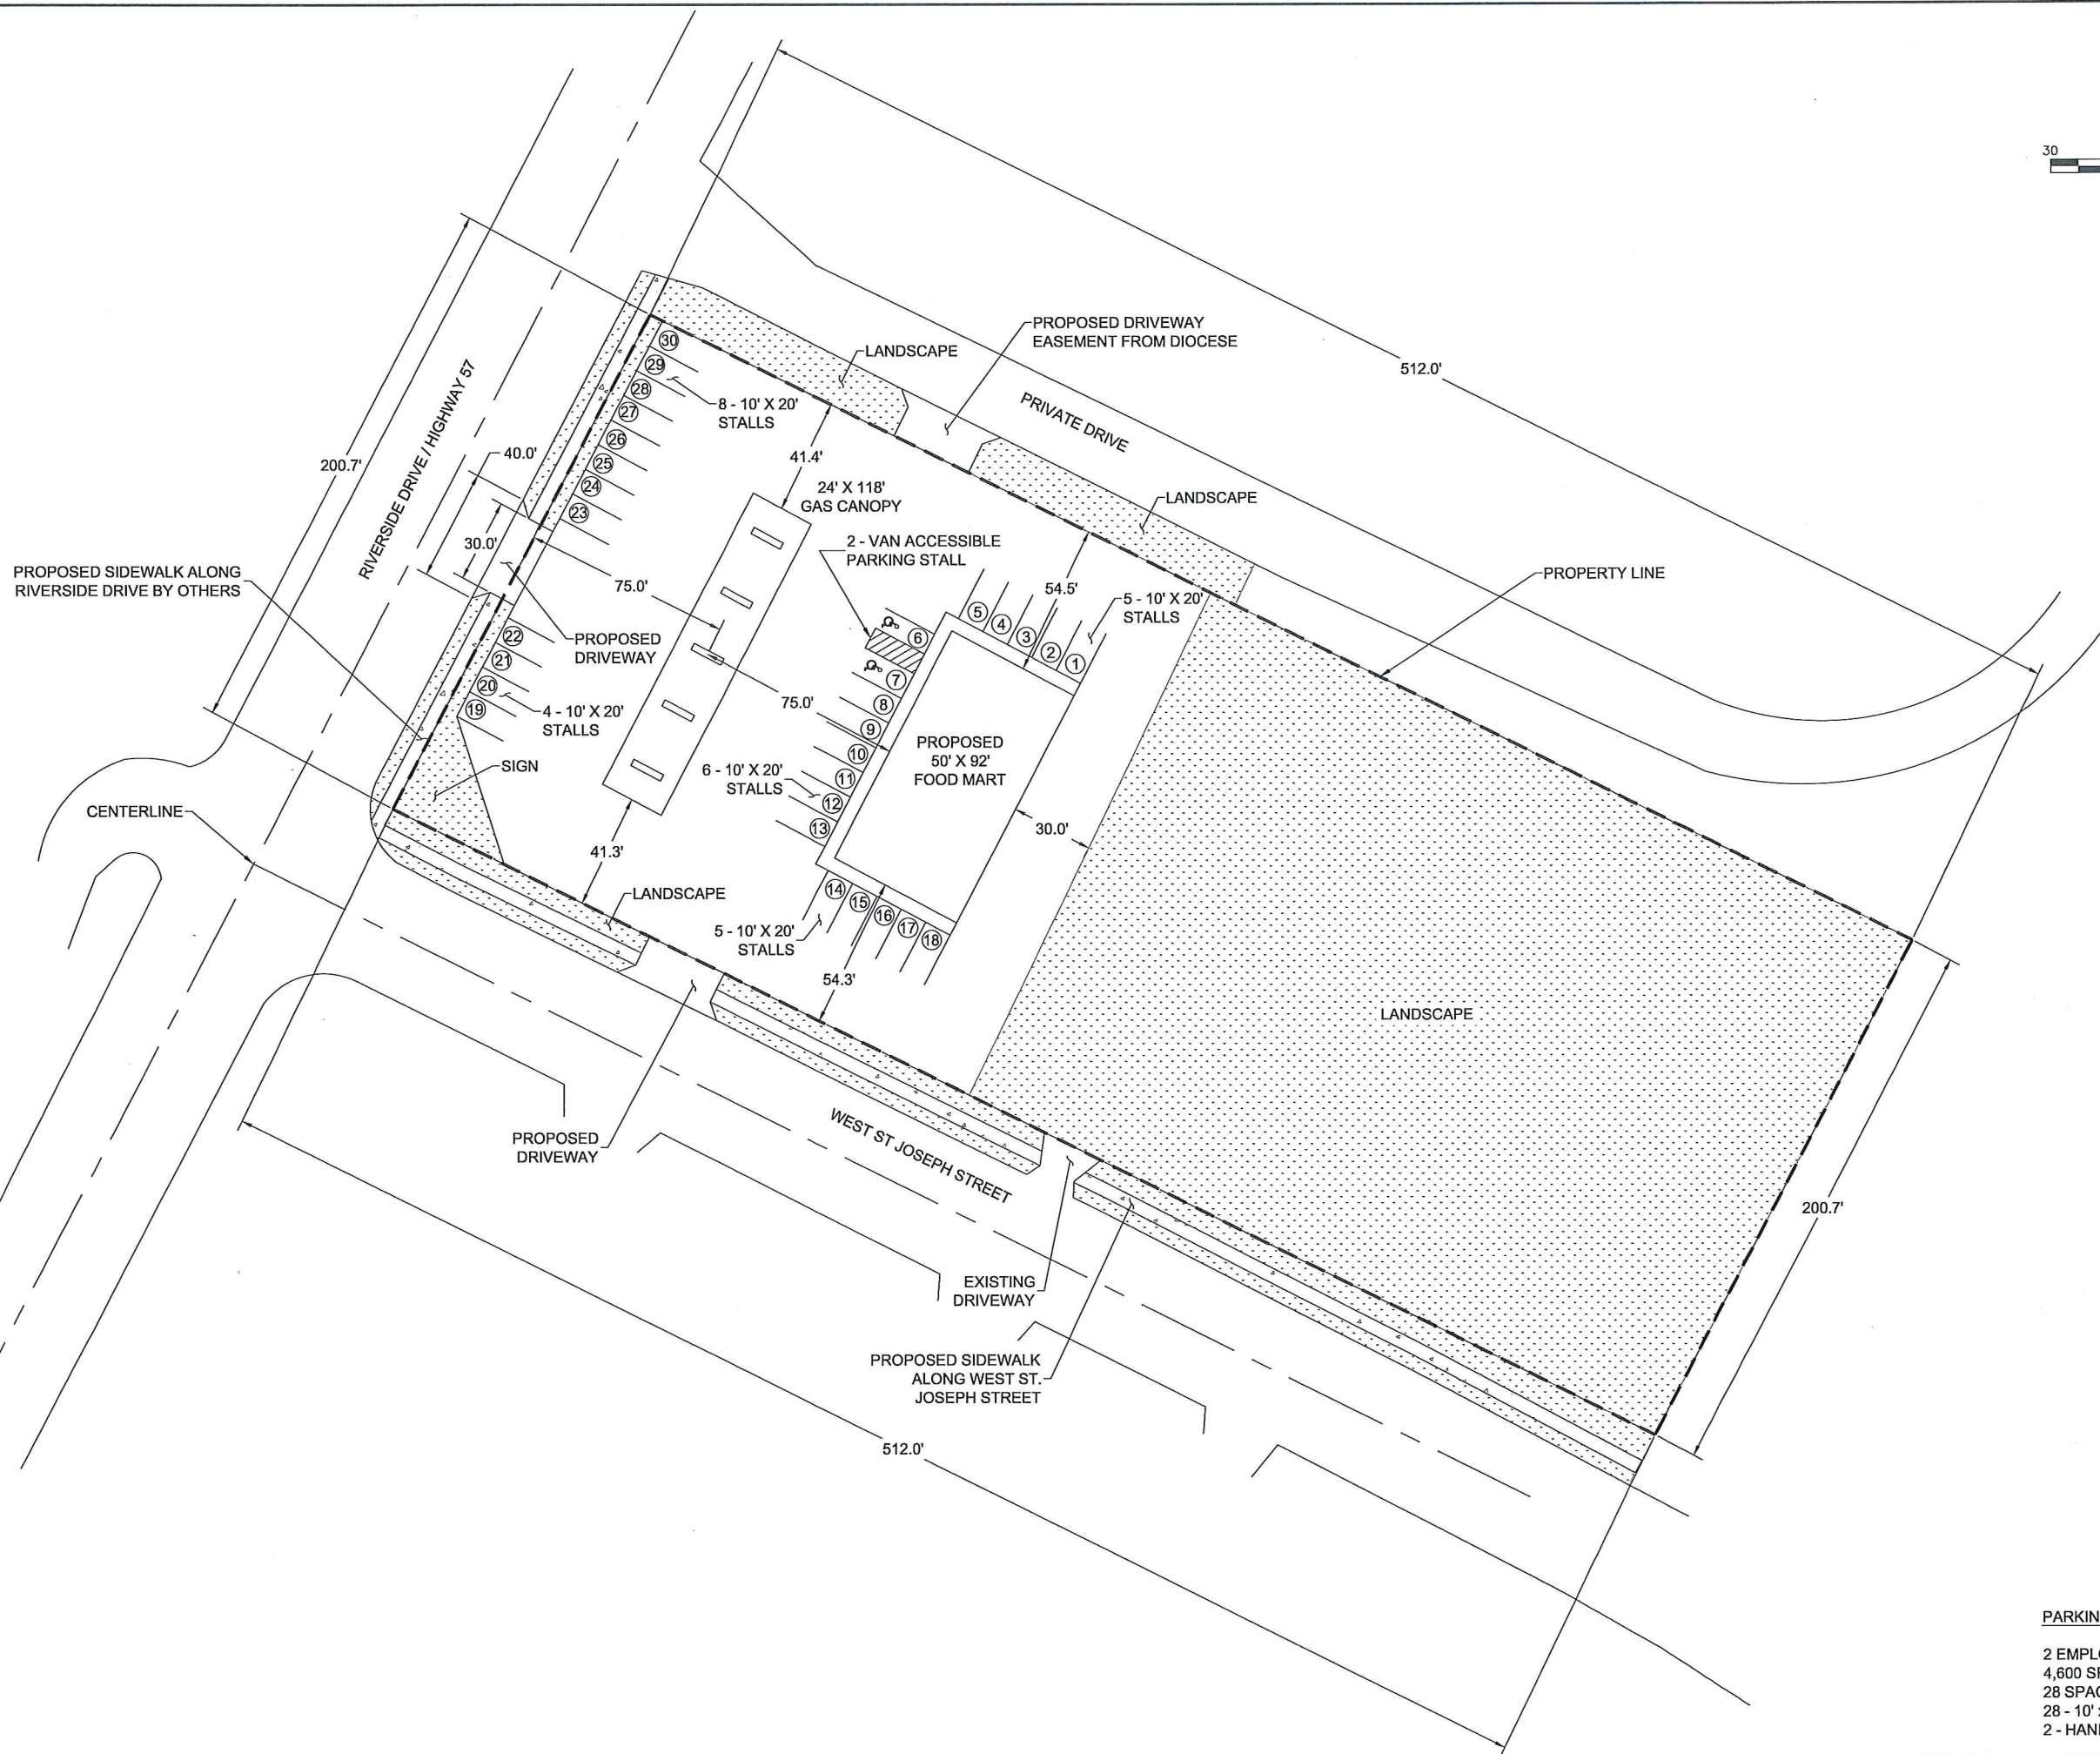


K:\KIDL_ON\1509480-Heater_Services_Agreement\Task_200 - Allouez Store #1\CAD\Civil3D\Visual_Boards_2010.dwg; 7/14/2015 11:35:03 AM; FABER, BRUN; GEI.dwg

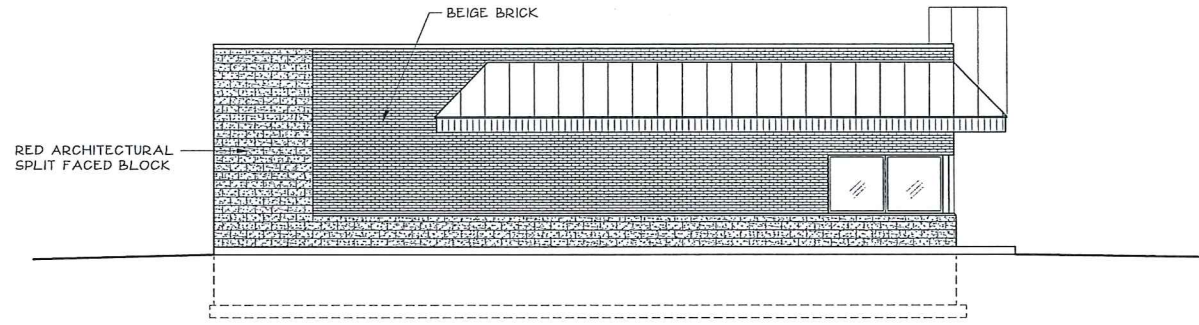


NORTH ELEVATION

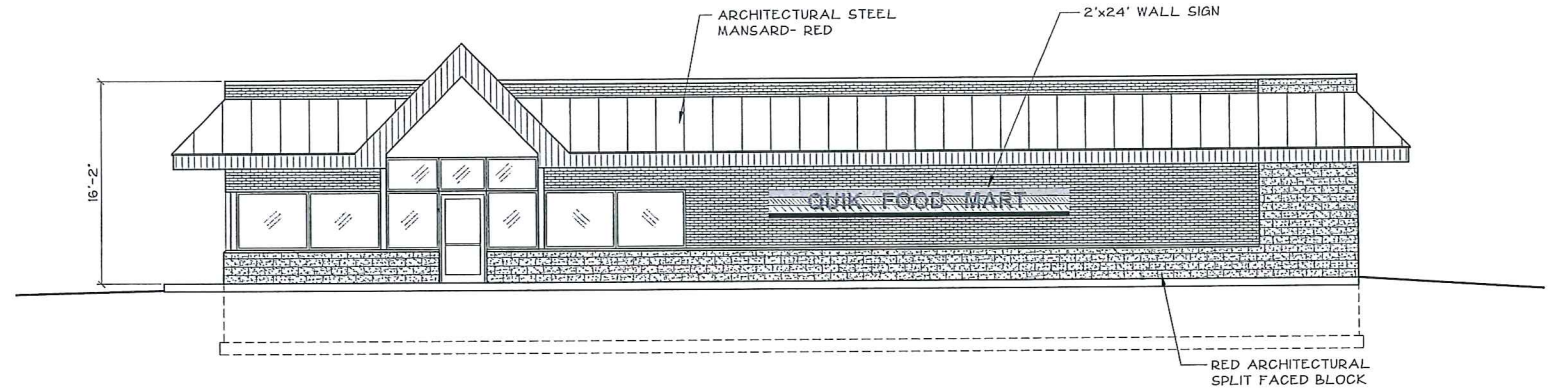


WEST ELEVATION

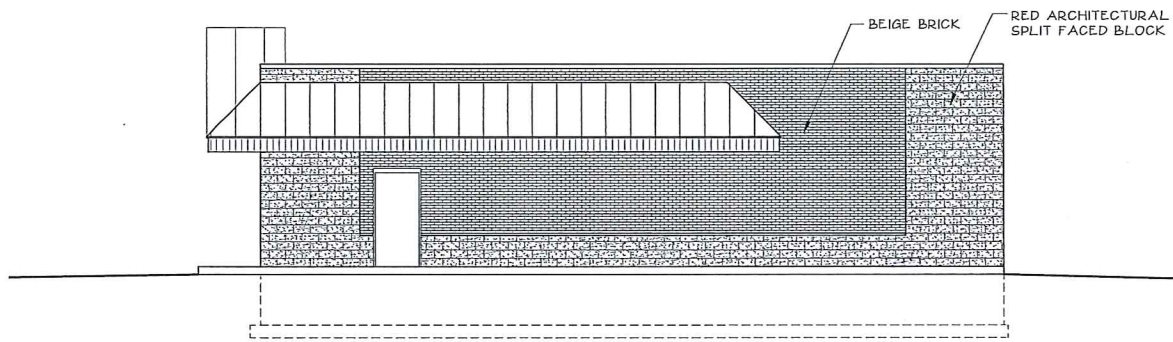

SOUTH ELEVATION

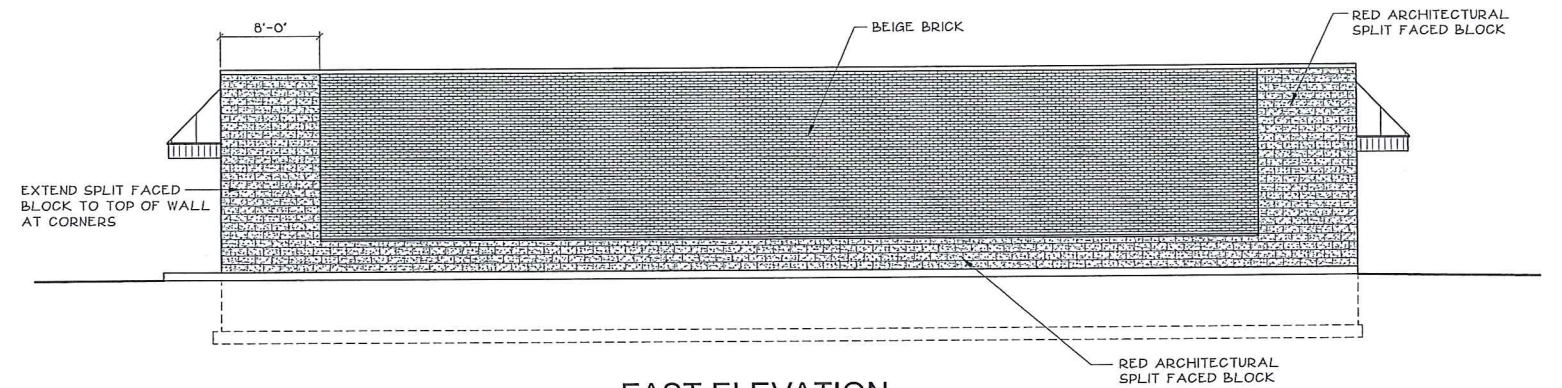

EAST ELEVATION

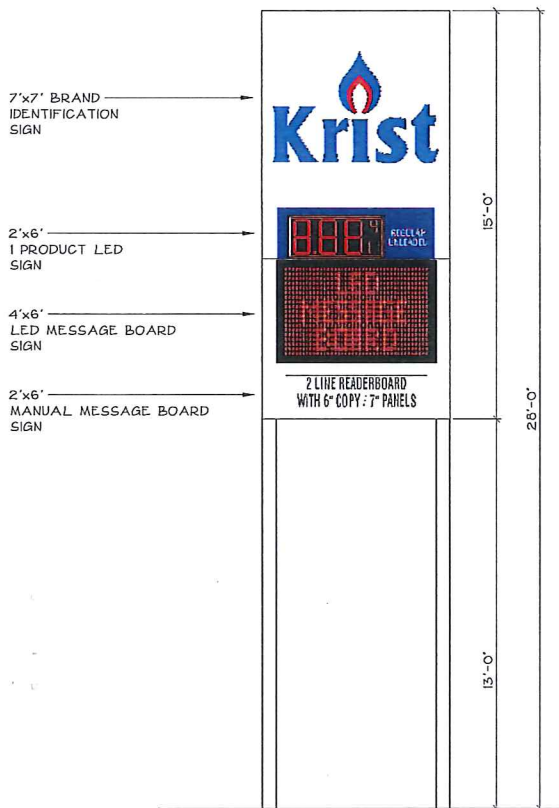

POLE SIGN DETAIL
N.T.S.

DRAWING A-1
TYPICAL BUILDING ELEVATIONS
AND TYPICAL POLE SIGN