


10

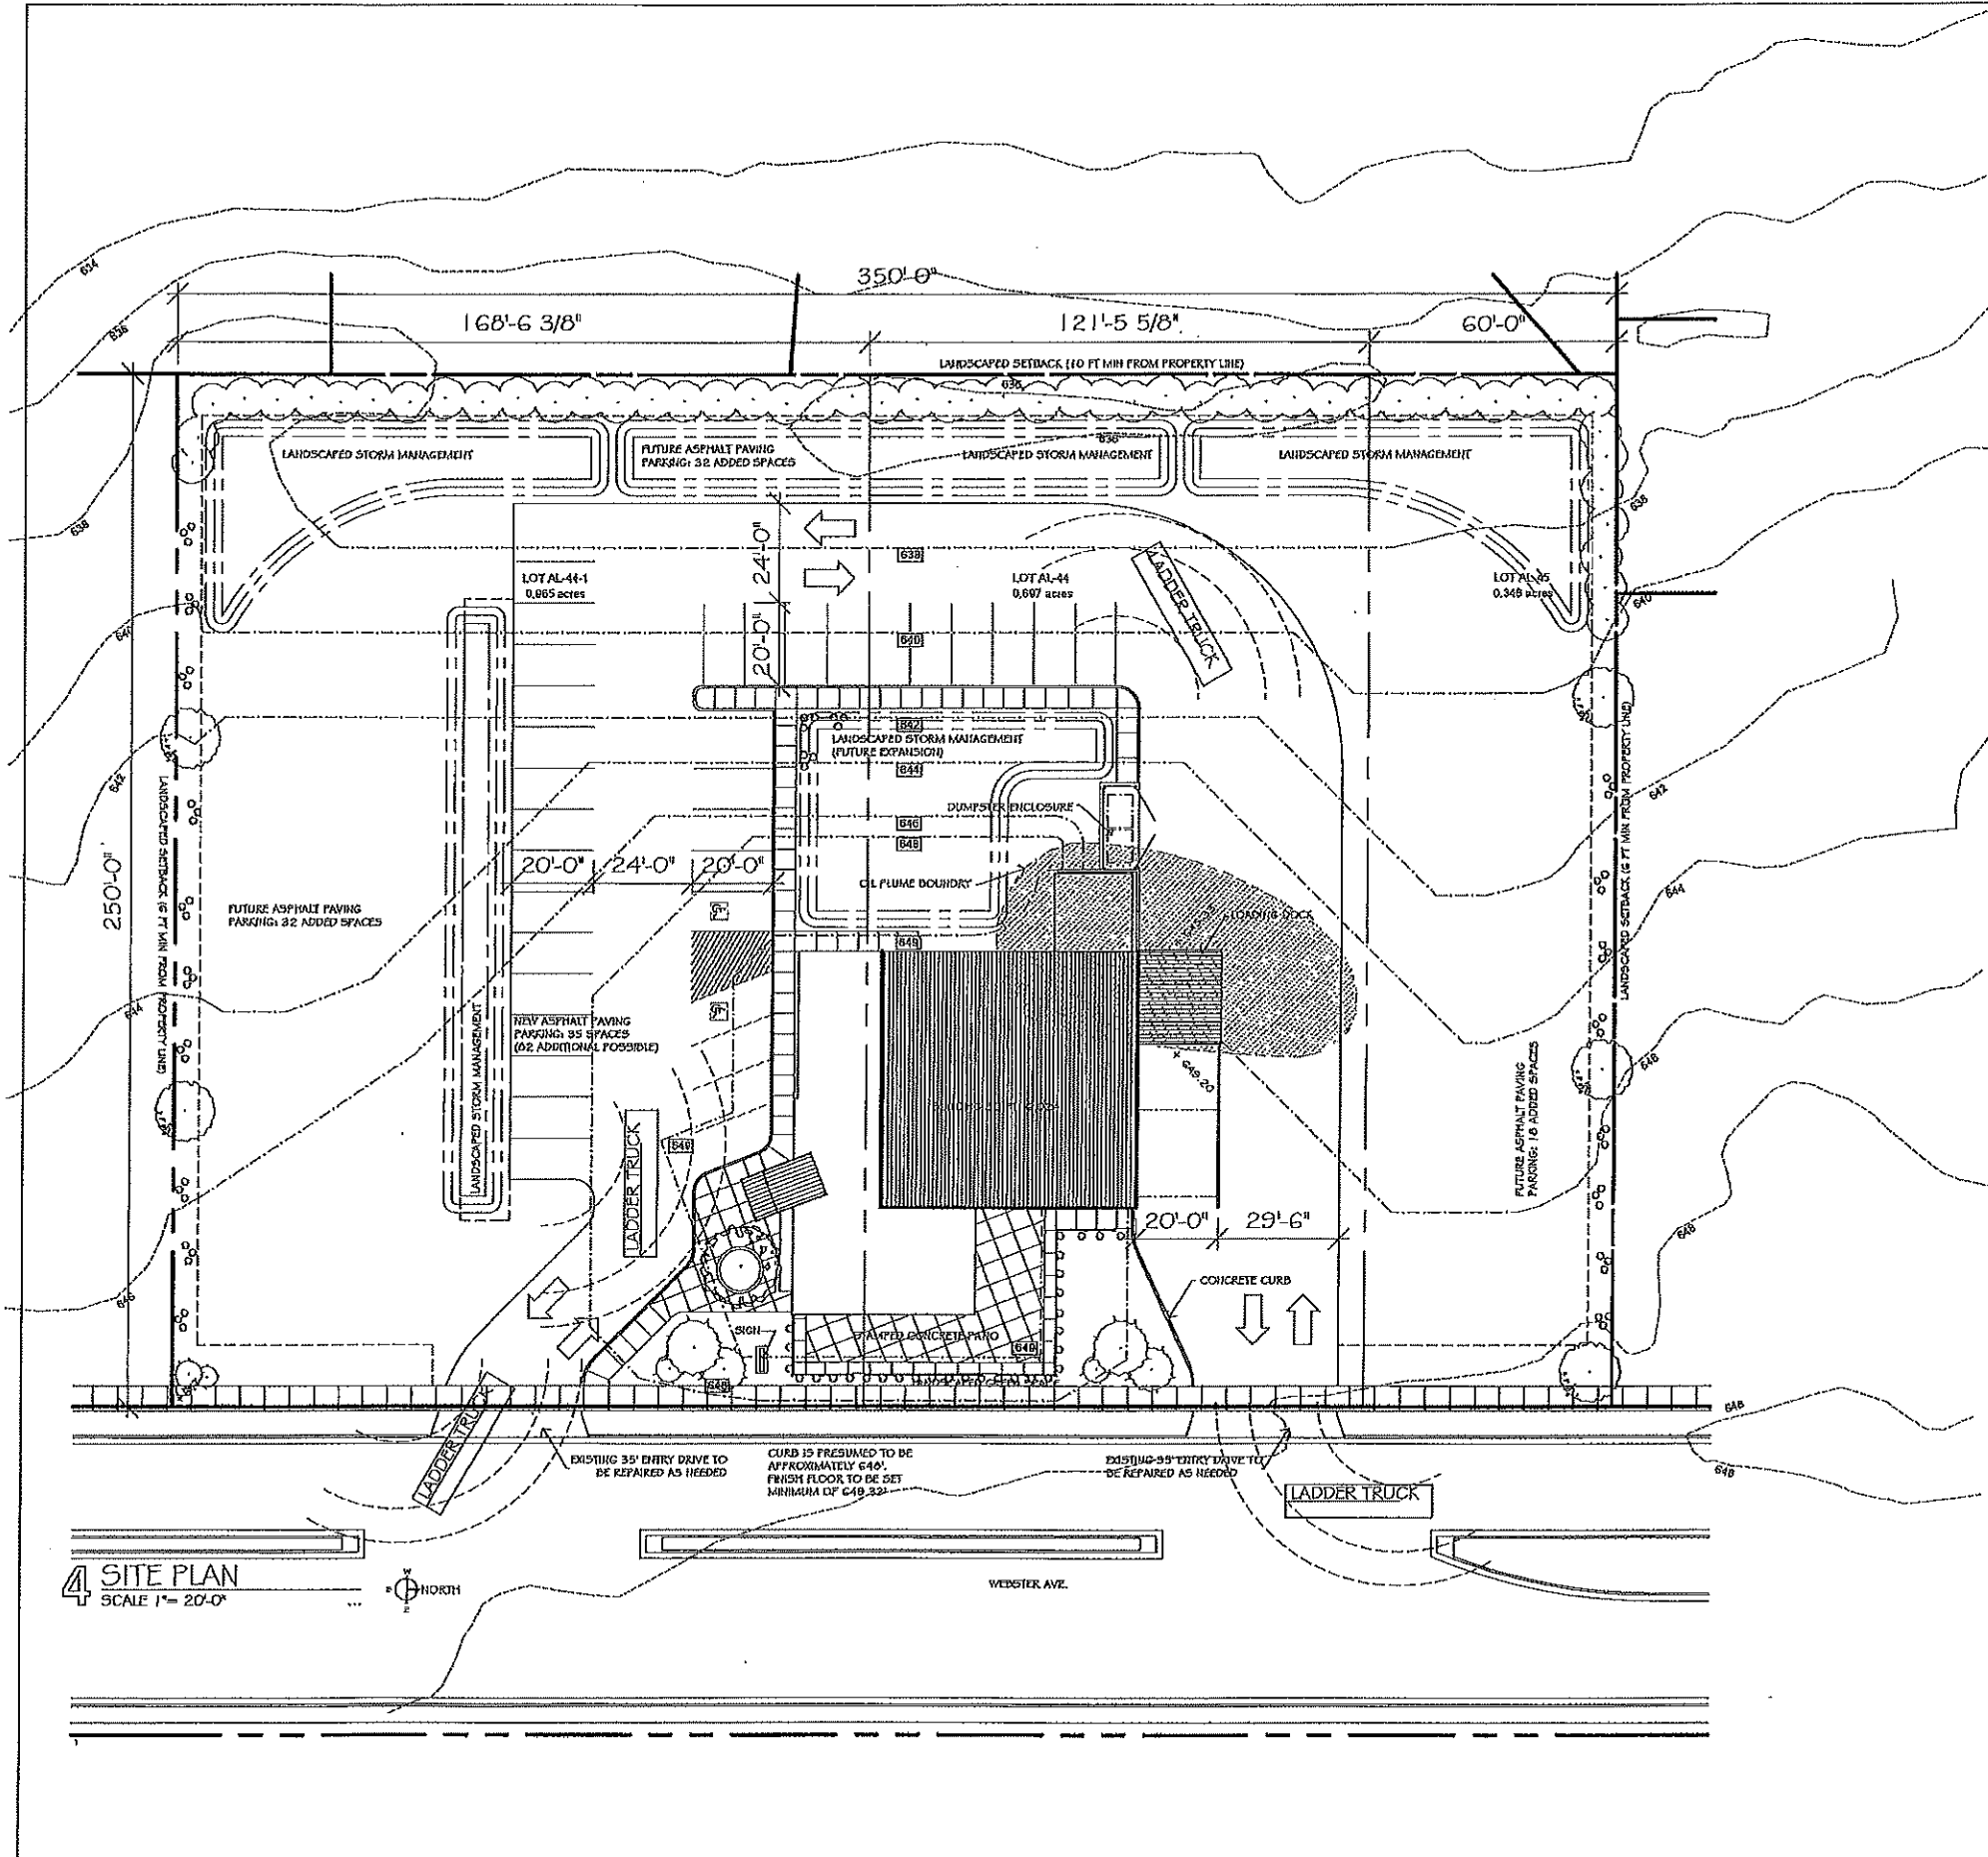

**4 SITE PLAN**  
SCALE 1" = 20'-0"

**DIMENSION IV**  
 Planning, Architectural Design, and Construction Administration  
 Civil, Mechanical and Electrical Engineering  
 224 E. Broadway  
 Oneida, WI 53151  
 Phone: (920) 431-2444  
 Fax: (920) 431-2445  
 www.dimensioniv.com  
 A Division of One Home, Inc.

**ZAMBALDI BEER BREWERY**  
 ...  
 1649 S. Webster Ave  
 Allouez, WI


Verify all existing site conditions  
 REVISIONS:  
 PRELIMINARY DRAWINGS  
 NOT FOR CONSTRUCTION  
 LAST UPDATE: 08/07/17

SHEET INDEX:	
Copyright © 2017 Line Works, Inc.	APPROVED
DESIGNED BY EJA	DATE AUGUST 7, 2017
4	

5

2

3 FLOOR PLAN  
 1/8" = 1' - 0" OVERALL LAYOUT NORTH

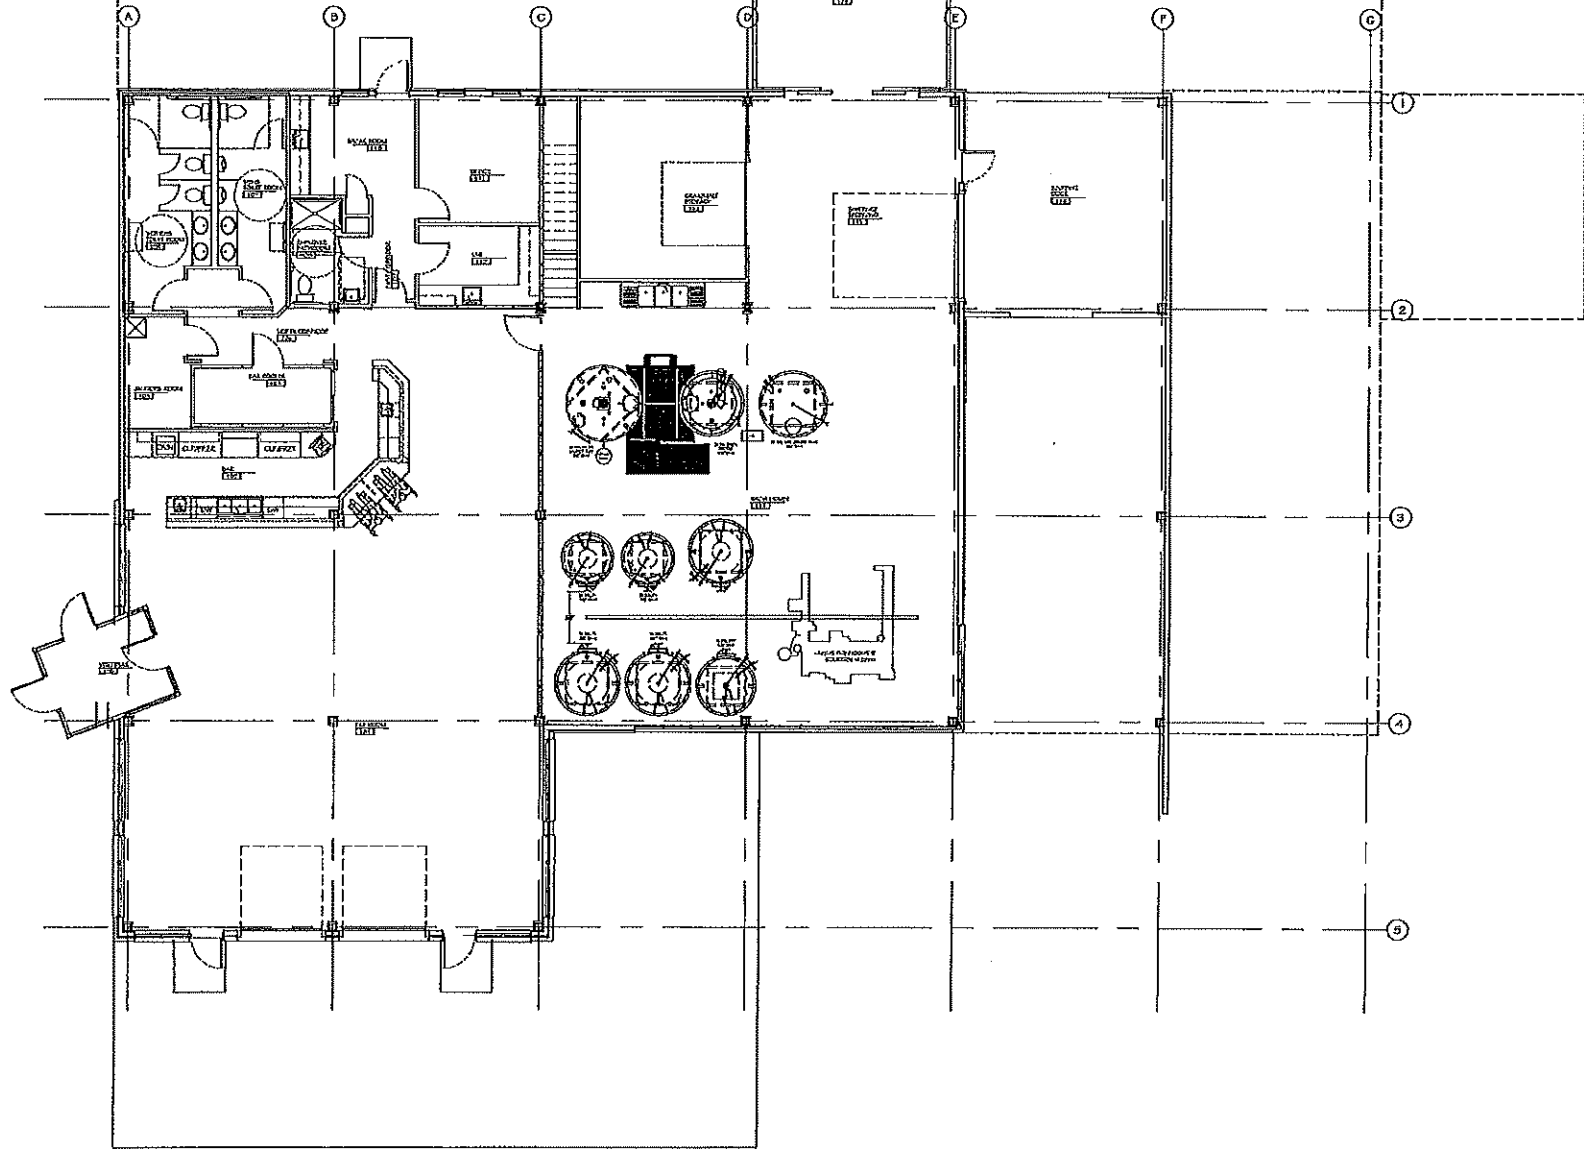

ROOM FINISH SCHEDULE

RM #	ROOM NAME	FLOOR		WALL FINISHES								CEILING FINISHES			REMARKS
		SUBST	TYP.	N / NE	E / SE	S / SW	W / NW	W / NW	TYPE	FINISH	HEIGHT				
100	VESTIBULE	C	SUST	...	...	...	...	...	...	...	...	...	...	...	...
101	TAP ROOM	C	SUST	...	...	...	...	...	...	...	...	...	...	...	...
102	BAR	C	SUST	...	...	...	...	...	...	...	...	...	...	...	...
103	BAR COOLER	C	SL	...	...	...	...	...	...	...	...	...	...	...	...
104	WAITERS ROOM	C	SUST	GB	CT	GB	CT	GB	CT	GB	CT	GB	P	...	...
105	NORTH CORRIDOR	C	SUST	GB	CT	GB	CT	GB	CT	GB	CT	GB	P	...	...
106	WOMENS BATHROOM	C	SL	...	...	...	...	...	...	...	...	...	...	...	...
107	MENS BATHROOM	C	SL	...	...	...	...	...	...	...	...	...	...	...	...
108	EMPLOYEE BATHROOM	C	SL	...	...	...	...	...	...	...	...	...	...	...	...
109	EAST CORRIDOR	C	SL	GB	CT	GB	CT	GB	CT	GB	CT	GB	P	...	...
110	BREAK ROOM	C	SL	GB	CT	GB	CT	GB	CT	GB	CT	GB	P	...	...
111	OFFICE	C	SL	GB	P	GB	P	GB	P	GB	P	GB	P	...	...
112	LAB	C	SL	WS	MP	WS	MP	WS	MP	WS	MP	WS	MP	...	...
113	GRAINMILL STORAGE	C	SL	GB	E	GB	P	GB	P	GB	P	GB	P	...	...
114	COLD STORAGE	C	SL	GB	E	GB	P	GB	P	GB	P	GB	P	...	...
115	SHIPPING/RECEIVING	C	SL	WS	MP	WS	MP	WS	MP	WS	MP	WS	MP	...	...
116	SHIPPING DOCK	C	SL	...	...	...	...	...	...	...	...	...	...	...	...
117	BREW HOUSE	C	SL	...	...	...	...	...	...	...	...	...	...	...	...
118	...	C	SL	WS	MP	WS	MP	WS	MP	WS	MP	WS	MP	...	...
119	...	C	SL	WS	MP	WS	MP	WS	MP	WS	MP	WS	MP	...	...
120	...	C	SL	WS	MP	WS	MP	WS	MP	WS	MP	WS	MP	...	...

ABBREVIATIONS FOR ROOM FINISH SCHEDULE

- EX EXISTING TO REMAIN
  - SUBST. SUBSTRATE
  - ... NO FINISH INDICATED/NA
- SUBSTRATE MATERIALS
- C CONCRETE
  - CMU CONCRETE MASONRY UNIT
  - GB GYPSUM BOARD
  - GL GLASS
  - WS WOOD SHEATING
- FINISH MATERIALS
- AT-# ACOUSTIC CEILING TILE
  - CA-# CARPET
  - CT-# CERAMIC TILE
  - MP-# METAL PANEL
  - P-# PAINT
  - RTR-# RUBBER TREAD/RISERS
  - SL-# SEALED CONCRETE
  - ST-# STAINED CONCRETE
  - SV STAIN/VARNISH
  - V-# VINYL-SHEET FLOORING
  - VB-# VINYL BASE
  - VCT-# VINYL COMPOSITION TILE
  - WD WOOD-SOLID
  - WV WOOD-VENEER

REMARKS FOR ROOM FINISH SCHEDULE

1. USE McELROY MINI-RIB PANEL
- 2.
- 3.
- 4.
- 5.
- 6.
- 7.

**DIMENSION IV**  
 Planning, Architecture, Design, and Construction Administration  
 124 S. Broadway  
 Green Bay, WI 54303  
 Phone: (920) 437-2444  
 Fax: (920) 437-2442  
 www.dimensioniv.com


ZAMBALDI BEER BREWERY

1649 S. Webster Ave


PRELIMINARY DRAWINGS  
 NOT FOR CONSTRUCTION  
 LAST UPDATE: 08/07/17

SHOOT INDEX  
 Copyright © 2017  
 DRAWN BY: [Signature]  
 DATE: AUGUST 7, 2017




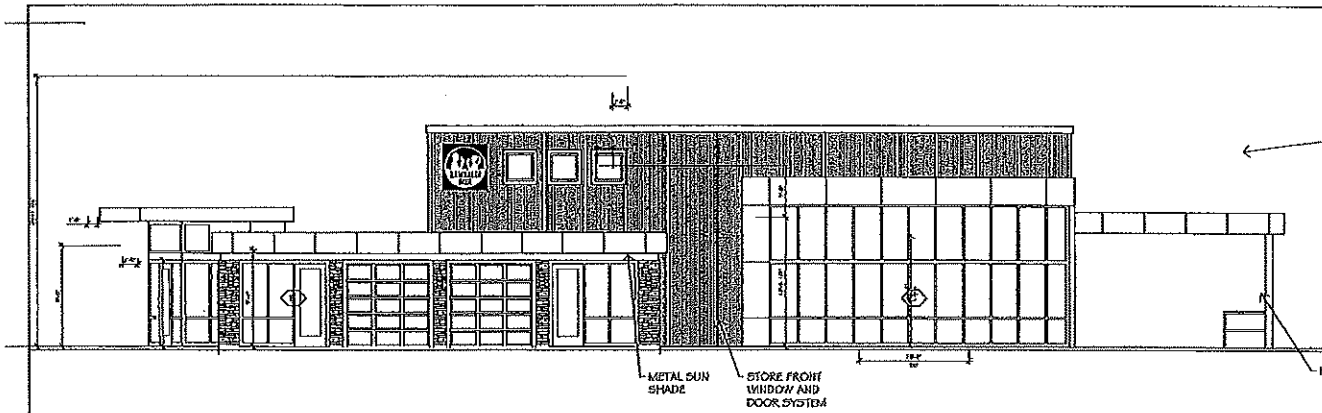



**1 FRONT ELEVATION**  
SCALE 1/8" = 1'-0" FACING WEST

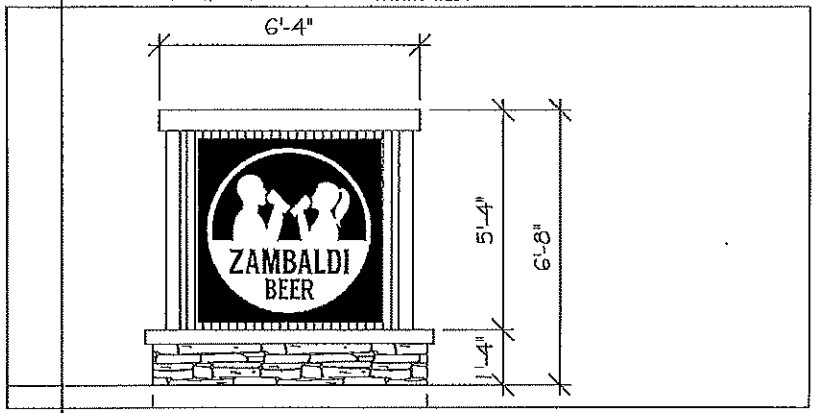


**2 FRONT ELEVATION**  
SCALE 1/2" = 1'-0" FACING WEST

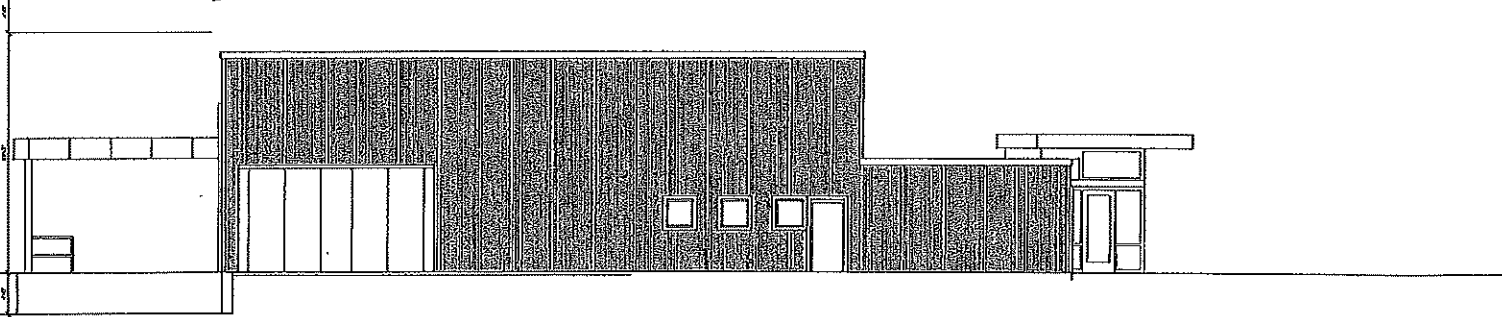

**3 BACK ELEVATION**  
SCALE 1/8" = 1'-0" FACING EAST

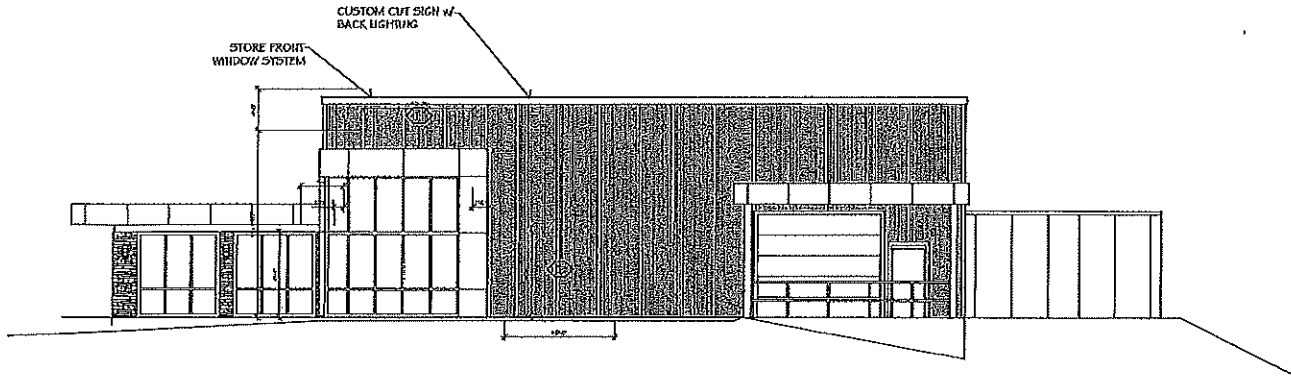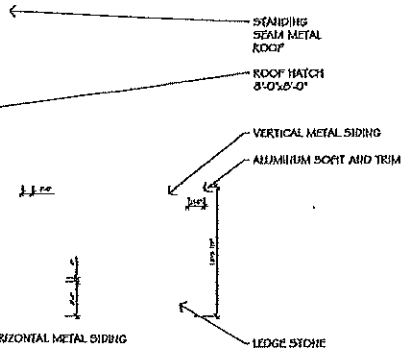

**4 SIDE ELEVATION**  
SCALE 1/8" = 1'-0" FACING SOUTH

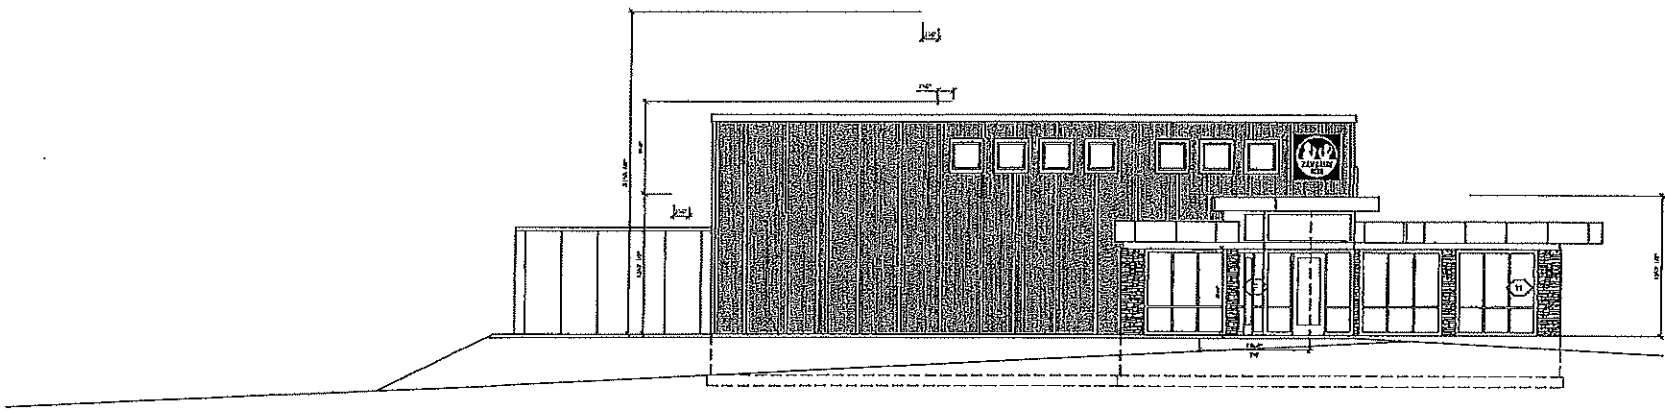

**6 SIDE ELEVATION**  
SCALE 1/8" = 1'-0" FACING NORTH

**DIMENSION IV**  
Architectural Design and Construction Administration  
124 S. Broadway  
Green Bay, WI 54303  
Phone: (920) 437-0444  
Fax: (920) 437-0445  
www.dimensioniv.com

**ZAMBALDI BEER BREWERY**

1649 S. Webster Ave  
Allouez, WI

PRELIMINARY DRAWINGS  
NOT FOR CONSTRUCTION  
LAST UPDATE: 08/07/17

Copyright © 2017  
Dimension IV, Inc.  
DRAWN BY: [Signature]  
APPROVED BY: [Signature]  
AUGUST 7, 2017

3