

OWNER
VILLAGE OF ALLOUEZ
SEAN GEHIN, DIRECTOR OF PUBLIC WORKS
1900 LIBAL STREET
GREEN BAY, WI 54301
(920) 448-2800

VILLAGE OF ALLOUEZ BROWN COUNTY, WISCONSIN STREET & UTILITY RECONSTRUCTION PROJECT

YEAR 2021 CONSTRUCTION

CONTRACT AL-2021-01


VICINITY MAP

LEGEND		
PROPOSED	EXISTING	
	()	INDICATES RECORDED DIMENSION WHERE DIFFERENT FROM ACTUAL MEASUREMENT
	OR	SECTION OR 1/4 SECTION CORNER AS DESCRIBED
	o	1" DIA. IRON PIPE FOUND (UNLESS OTHERWISE NOTED)
	o	1" DIA. IRON PIPE, 18" LONG-SET (UNLESS OTHERWISE NOTED)
	+	BOLLARD
	+	SOIL BORING/MONITORING WELL
	+	FLAGPOLE
	+	MAILBOX
	+	SIGN
	+	BILLBOARD
	+	CONTROL BOX
	+	TRAFFIC SIGNAL
	+	RAILROAD CROSSING SIGNAL
	+	CABLE PEDESTAL
	+	POWER POLE
	+	GUY POLE
	+	GUY WIRE
	+	LIGHT POLE
	+	SPOT/YARD/PEDESTAL LIGHT
	+	HANDICAPPED PARKING
	+	ELECTRIC MANHOLE
	+	ELECTRIC PEDESTAL
	+	ELECTRIC METER
	+	TELEPHONE MANHOLE
	+	TELEPHONE PEDESTAL
	+	CONCRETE APRON ENDWALL
	+	CMP APRON ENDWALL
	+	GAS VALVE
	+	GAS METER
	+	GAS WARNING SIGN
	+	STORM MANHOLE
	+	ROUND INLET
	+	SQUARE INLET
	+	STORM SEWER END SECTION
	+	SANITARY MANHOLE
	+	SANITARY CLEANOUT OR SEPTIC VENT
	+	SANITARY INTERCEPTOR MANHOLE
	+	MISCELLANEOUS MANHOLE
	+	WATER VALVE
	+	HYDRANT
	+	WATER SERVICE CURB STOP
	+	WATER MANHOLE
	+	WELL
	+	WATER SURFACE
	+	WETLANDS FLAG
	+	MARSH
	+	CONIFEROUS TREE
	+	DECIDUOUS TREE
	+	SHRUB
		-EDGE OF TREES
		-SANITARY SEWER
		-STORM SEWER
		-WATERMAIN
		-MARKED GAS MAIN
		-MARKED ELECTRIC
		-OVERHEAD WIRES
		-MARKED TELEPHONE
		-MARKED CABLE TV LINE
		-MARKED FIBER OPTIC
		INDICATES CONTOUR ELEVATION
		INDICATES SPOT ELEVATION



Know what's below.
Call before you dig.

R.A.SMITH, INC. ASSUMES NO RESPONSIBILITY FOR DAMAGES, LIABILITY OR COSTS RESULTING FROM CHANGES OR ALTERATIONS MADE TO THIS PLAN WITHOUT THE EXPRESSED WRITTEN CONSENT OF R.A.SMITH, INC.

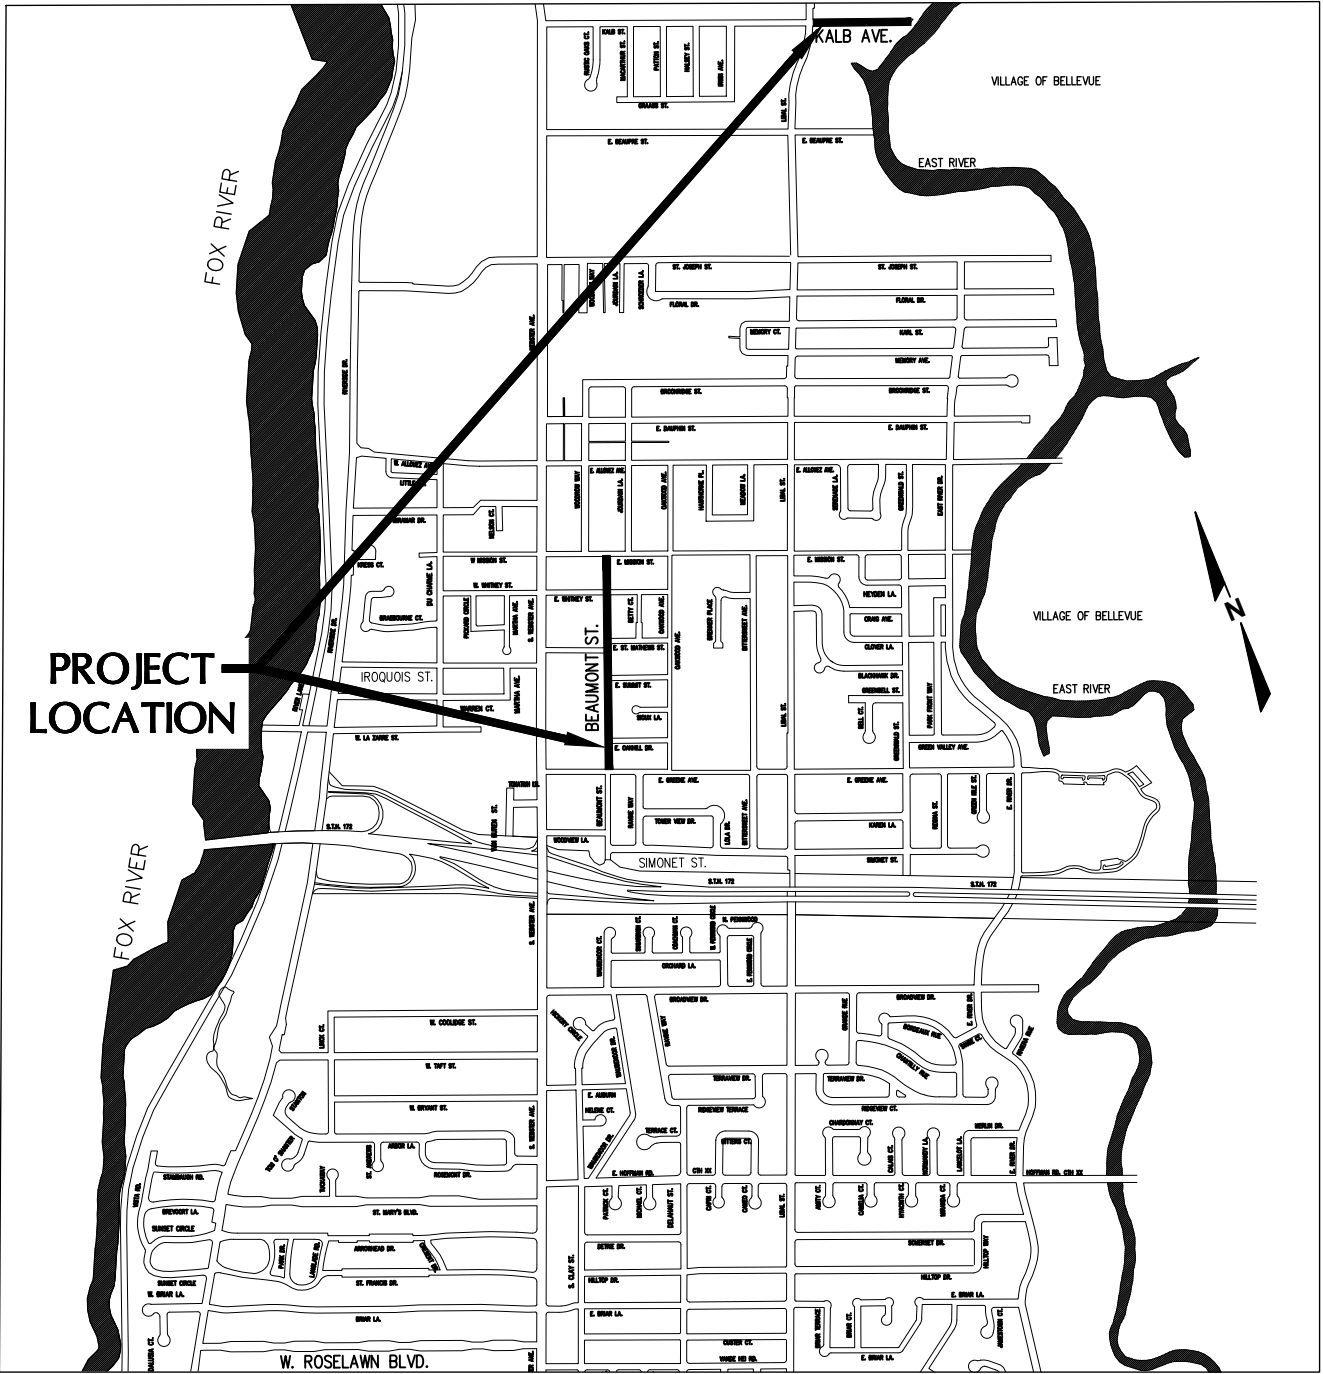

PLAN INDEX	
SHEET NO.	DESCRIPTION
1	TITLE SHEET
2-3	GENERAL NOTES
4-5	TYPICAL SECTIONS
6-11	CONSTRUCTION DETAILS
12-14	CURB RAMP DETAILS
15-30	WISDOT STANDARD DETAIL DRAWINGS
31-33	EROSION CONTROL PLANS
34-42	UTILITY PLAN AND PROFILES
43-48	ROADWAY PLAN & PROFILES
49-86	CROSS SECTIONS - BEAUMONT ST.
87-99	CROSS SECTIONS - KALB AVE.

BENCHMARKS
BENCHMARK #1: STA 101+29.11, 103.88' LT GREENE AVE. RR SPIKE SET, E FACE PP190GG31 ELEV.=661.66
BENCHMARK #2: STA 118+36.53, 100.76' LT WHITNEY STREET RR SOUJE SET, E FACE PP190HH11 ELEV.=687.92
BENCHMARK #3: STA 7+27.80, 21.01' RT LIBAL ST. RR SPIKE SET, E FACE PP15006 ELEV.=596.91
BENCHMARK #4: STA OFF ALIGNMENT SET CHSLD BOX SE COR TRANS PAD ELEV.=593.81



VILLAGE OF ALLOUEZ
AL-2021-01 STREET AND UTILITY
RECONSTRUCTION PROJECT

TITLE SHEET


© COPYRIGHT 2021
R.A. Smith, Inc.
DATE: 03/01/2021
SCALE:
JOB NO. 1200810
PROJECT MANAGER:
DOUG SENSO, P.E.
DESIGNED BY: RJW
CHECKED BY: SJL
SHEET NUMBER

01




DESCRIPTION	DATE
16745 W. Bluemound Road Brookfield, WI 53005-5938 (262) 781-1000 rasmith.com	
raSmith CREATIVITY BEYOND ENGINEERING	
Brookfield, WI Milwaukee, WI Appleton, WI Madison, WI Cedarburg, WI Mount Pleasant, WI Naperville, IL Irvine, CA	

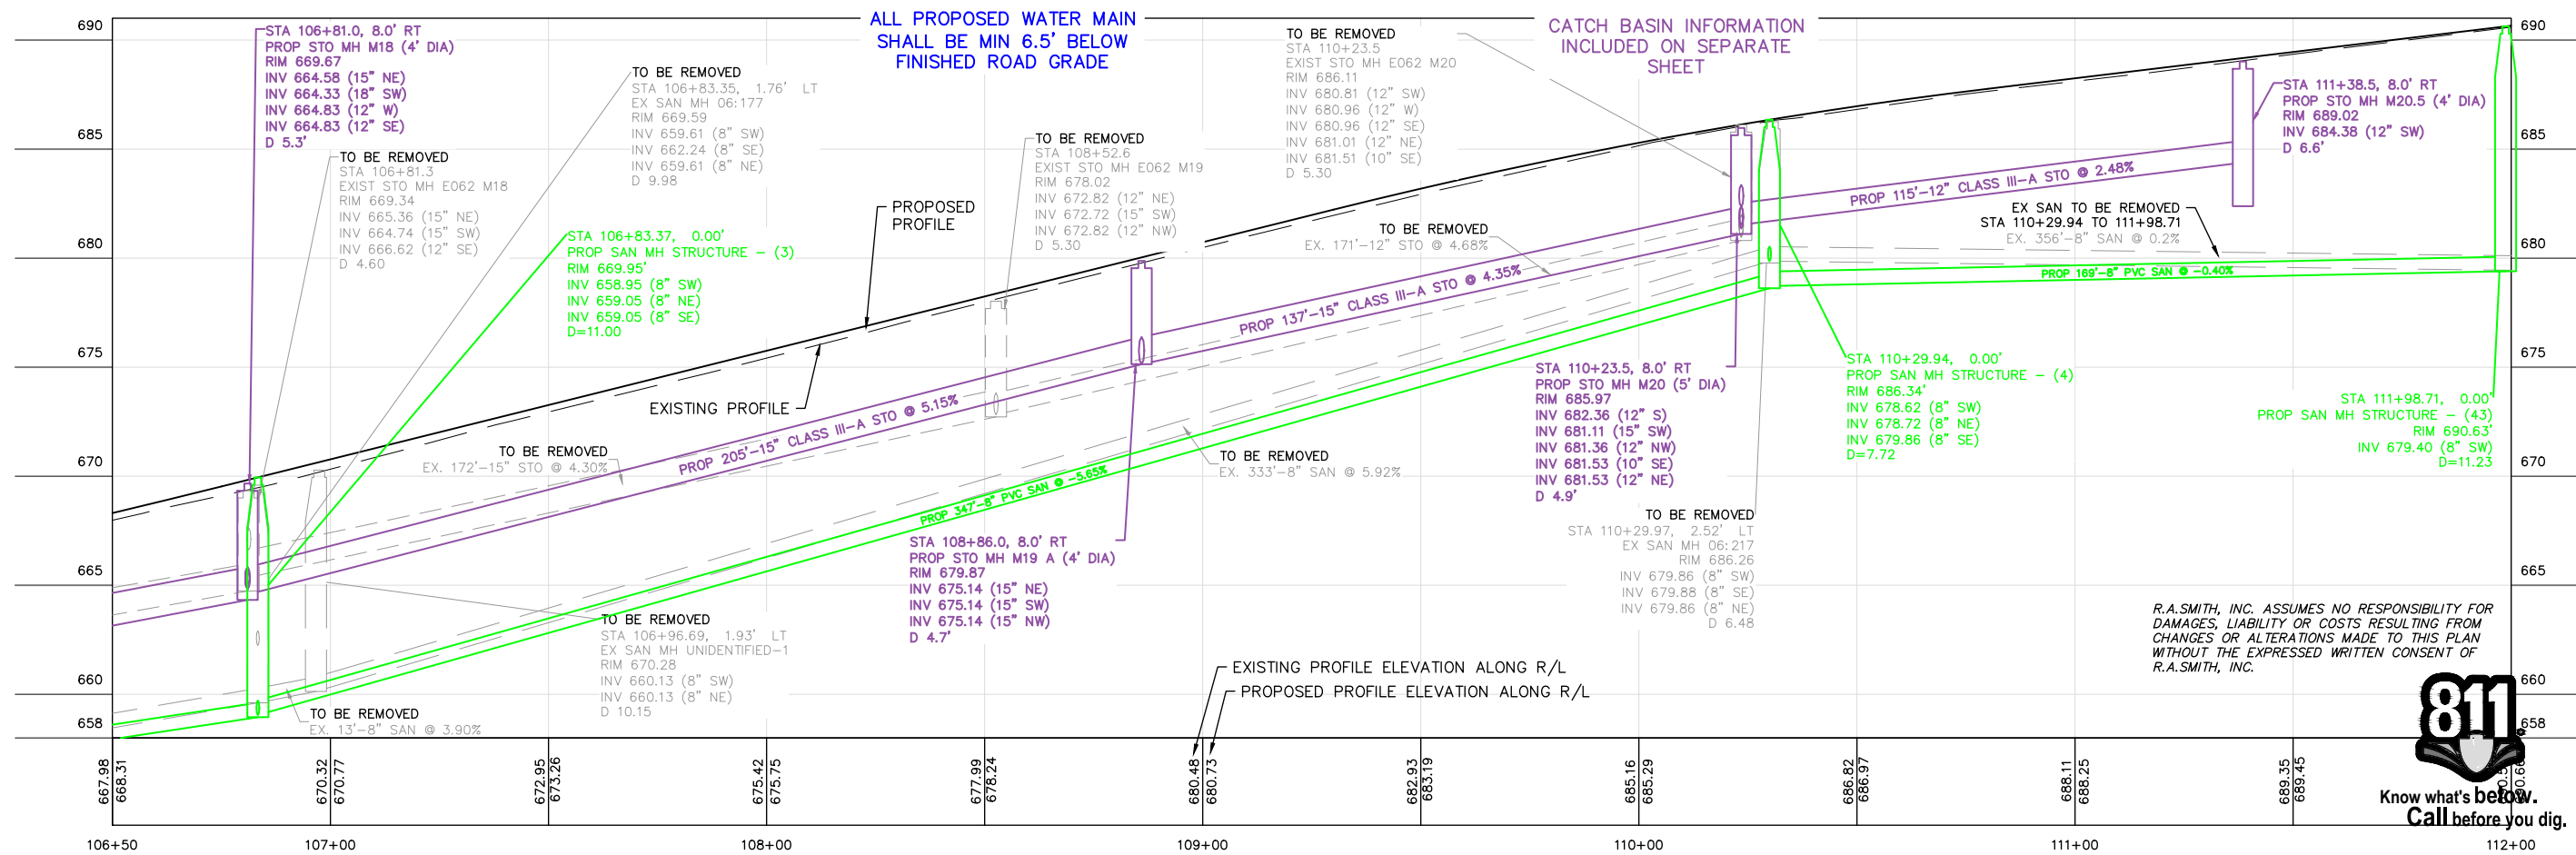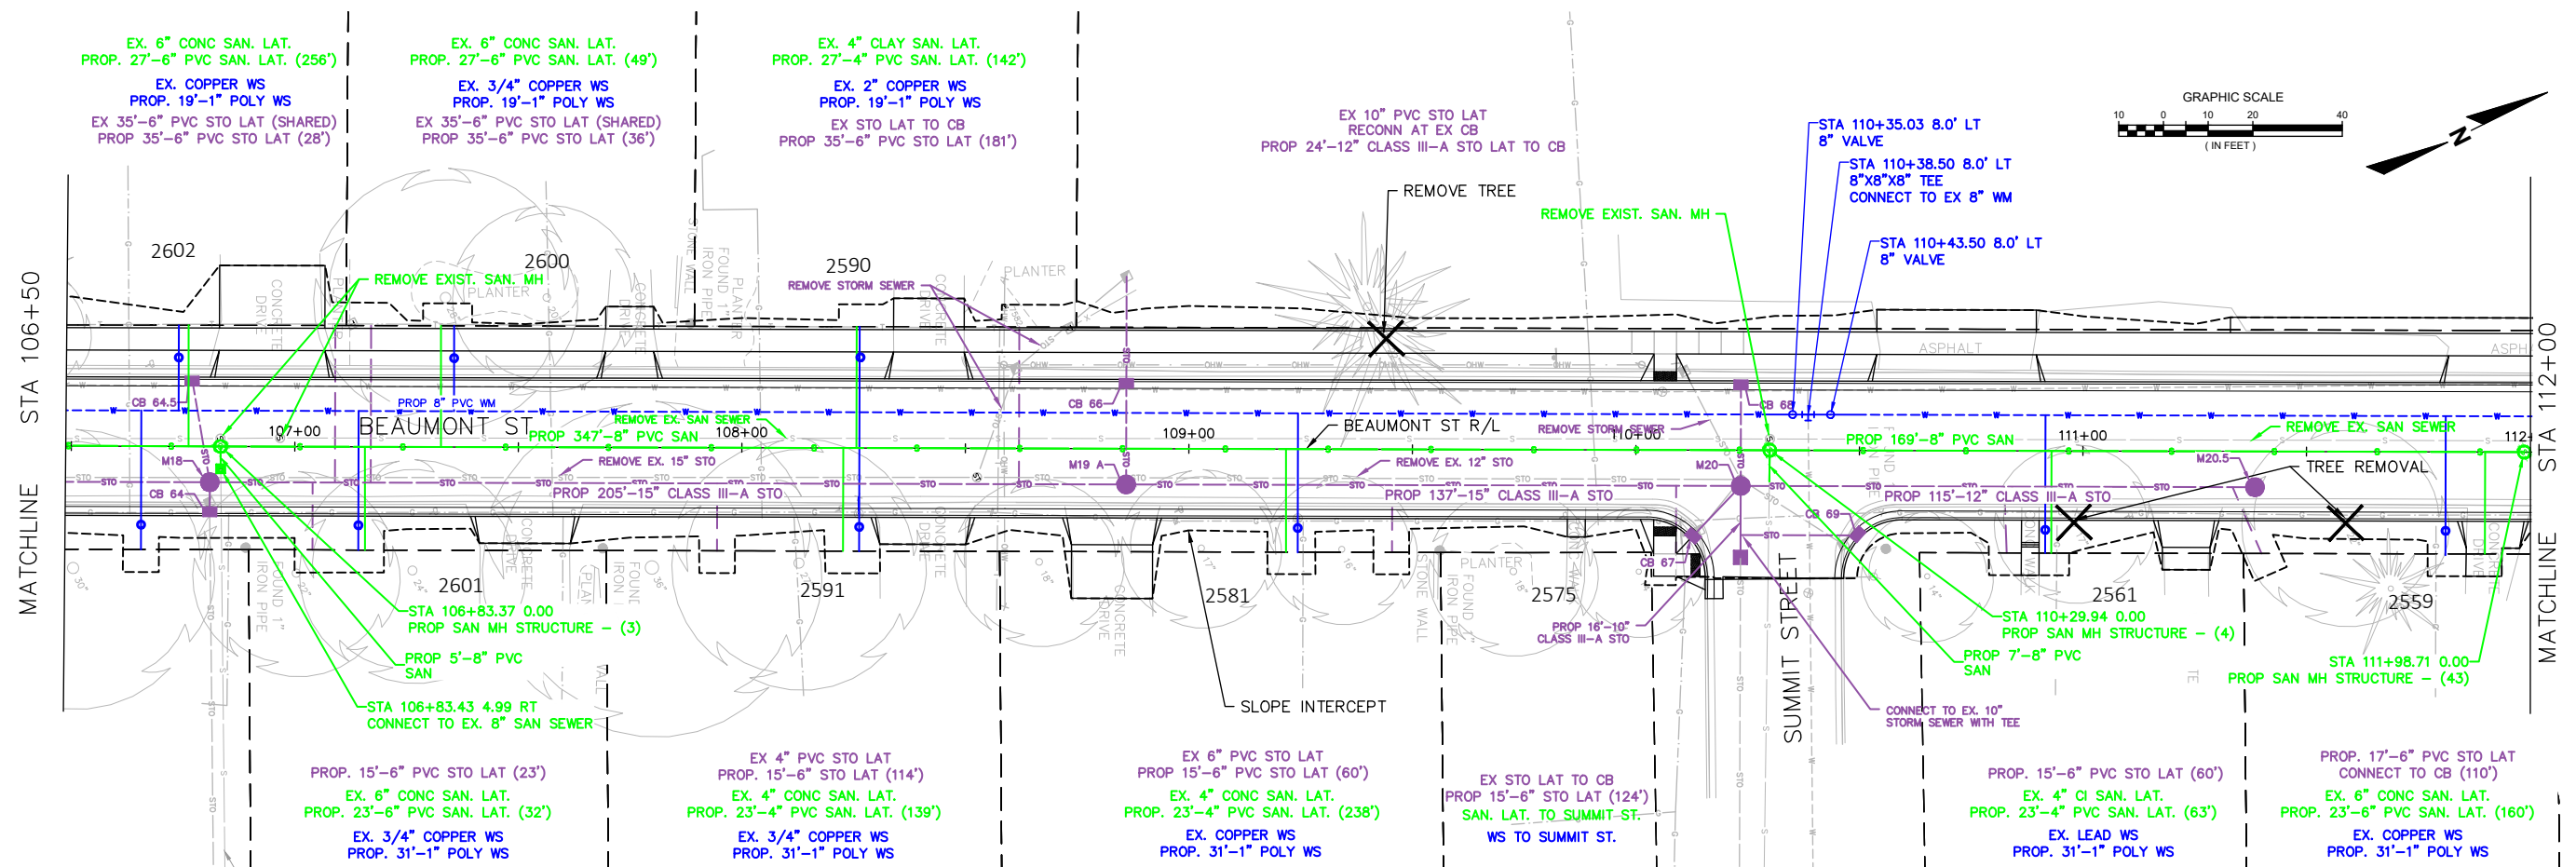

R.A.SMITH, INC. ASSUMES NO RESPONSIBILITY FOR DAMAGES, LIABILITY OR COSTS RESULTING FROM CHANGES OR ALTERATIONS MADE TO THIS PLAN WITHOUT THE EXPRESSED WRITTEN CONSENT OF R.A.SMITH, INC.

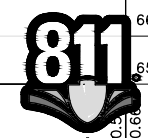



VILLAGE OF ALLOUEZ AL-2021-01 STREET AND UTILITY RECONSTRUCTION PROJECT		 CREATIVITY BEYOND ENGINEERING 16745 W. Bluemound Road Brookfield, WI 53005-5938 (262) 781-1000 rasmith.com	DATE	DESCRIPTION
BEAUMONT ST. UTILITIES				
© COPYRIGHT 2021 R.A. Smith, Inc.				
DATE: 03/01/2021				
SCALE: 1" = 20'				
JOB NO. 1200810				
PROJECT MANAGER: DOUG SENSO, P.E.				
DESIGNED BY: RJW				
CHECKED BY: SJL				
SHEET NUMBER				
35				

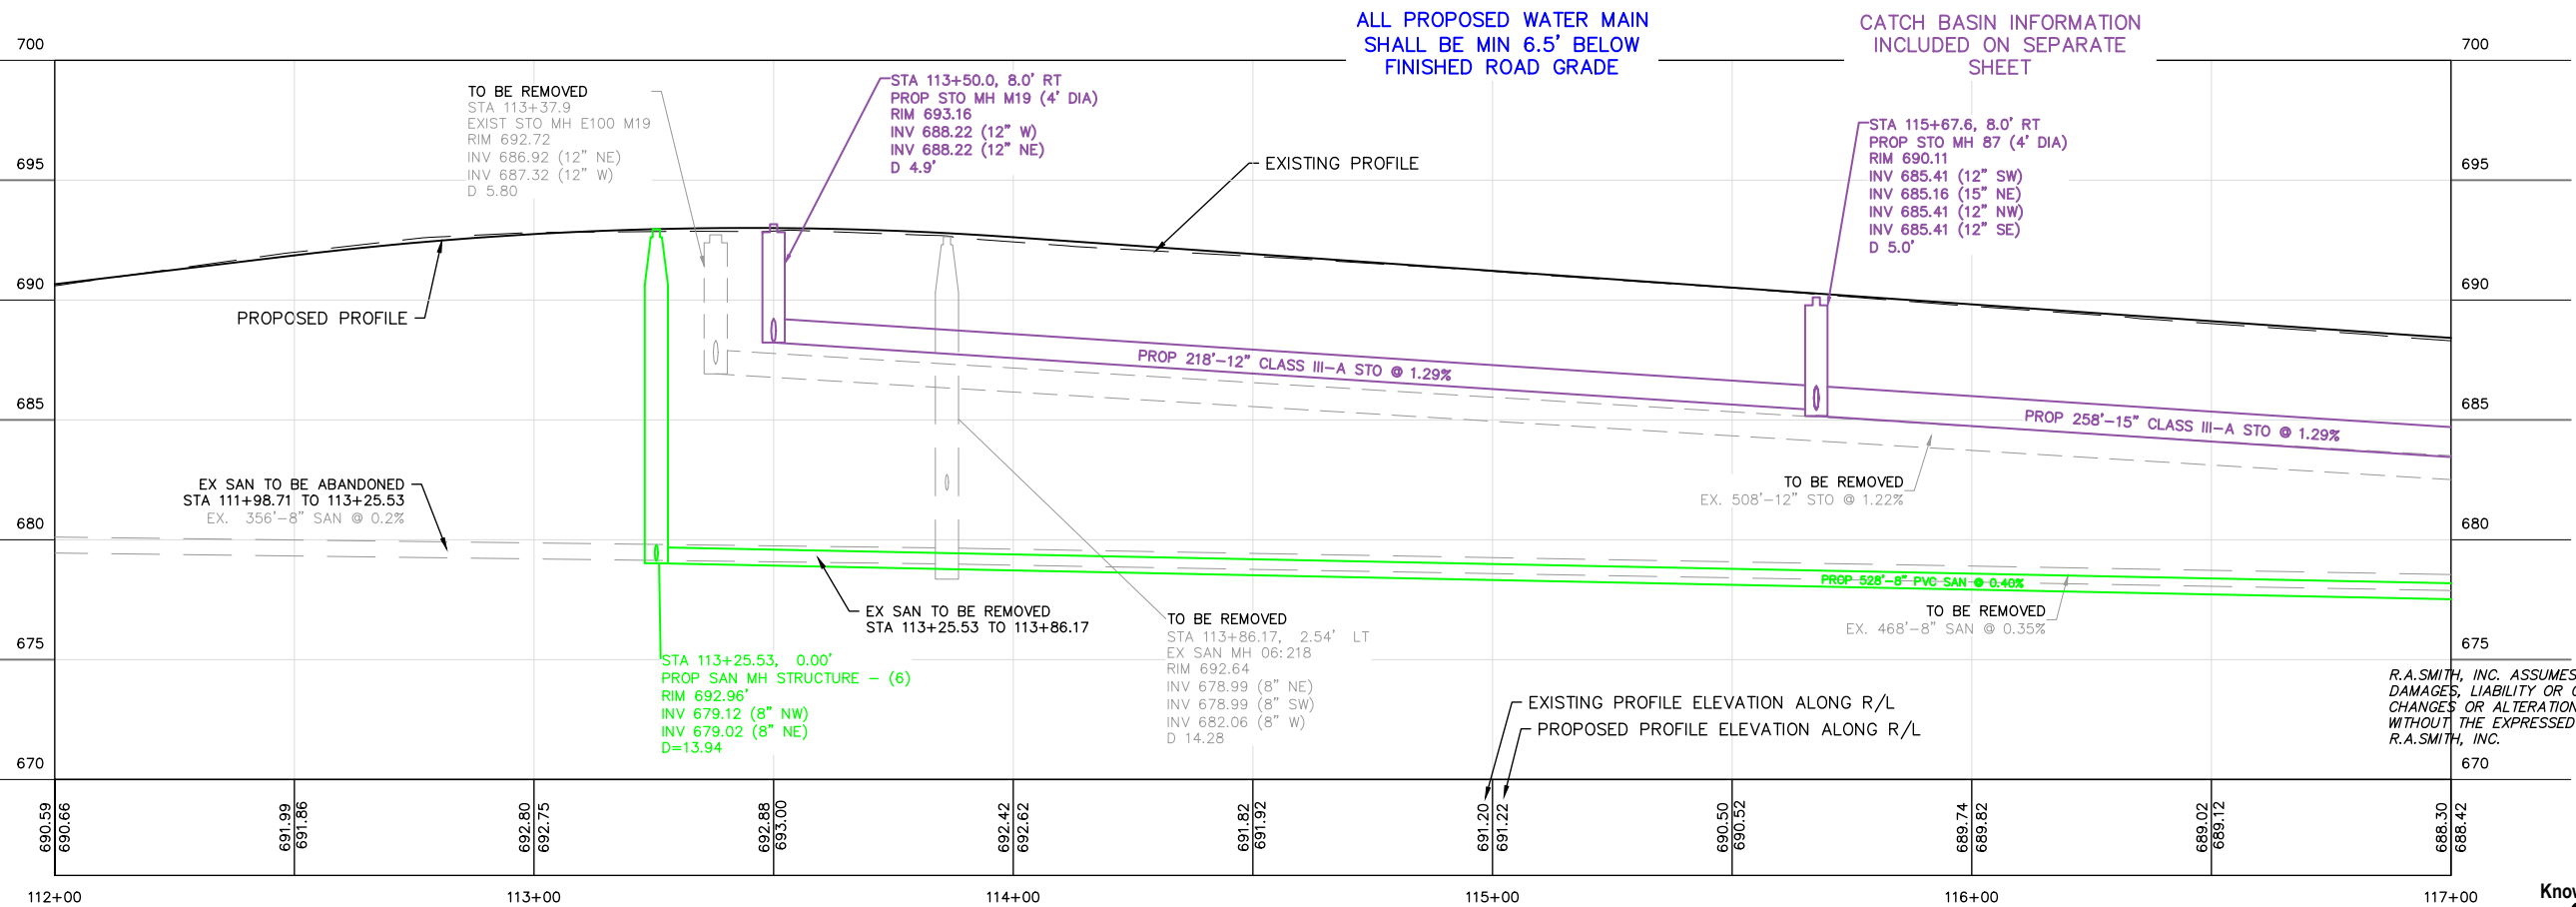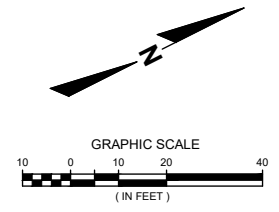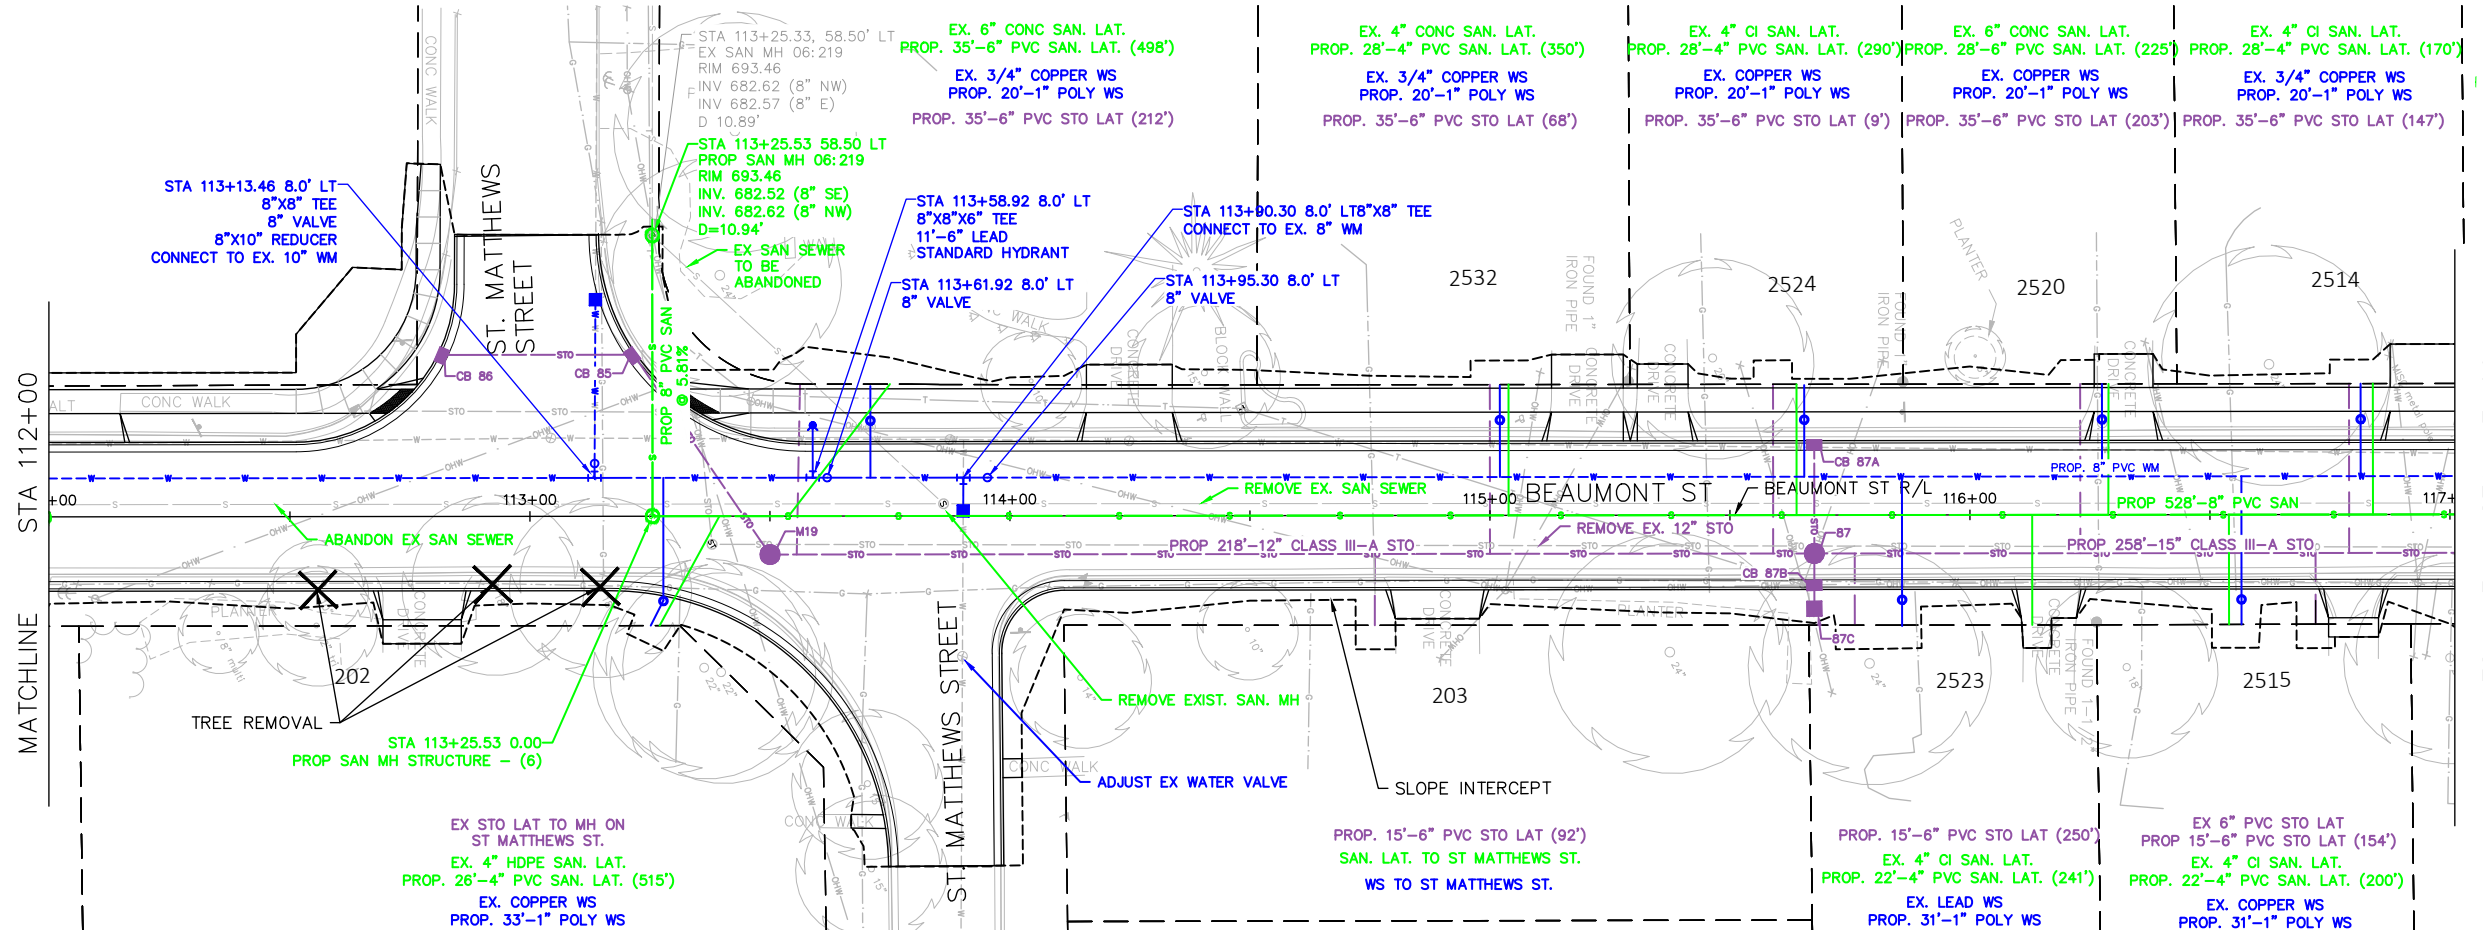

R.A. SMITH, INC. ASSUMES NO RESPONSIBILITY FOR DAMAGES, LIABILITY OR COSTS RESULTING FROM CHANGES OR ALTERATIONS MADE TO THIS PLAN WITHOUT THE EXPRESSED WRITTEN CONSENT OF R.A. SMITH, INC.



DESCRIPTION	
DATE	
16745 W. Blumound Road Brookfield, WI 53005-5938 (262) 781-1000 rasmith.com	
raSmith CREATIVITY BEYOND ENGINEERING	
Brookfield, WI Appleton, WI Madison, WI Cedarburg, WI Mount Pleasant, WI Naperville, IL Pittsburgh, PA Irvine, CA	
VILLAGE OF ALLOUEZ AL-2021-01 STREET AND UTILITY RECONSTRUCTION PROJECT	
BEAUMONT ST. UTILITIES	
© COPYRIGHT 2021 R.A. Smith, Inc. DATE: 03/01/2021 SCALE: 1" = 20' JOB NO. 1200810 PROJECT MANAGER: DOUG SENSO, P.E. DESIGNED BY: RJW CHECKED BY: SJL SHEET NUMBER 36	

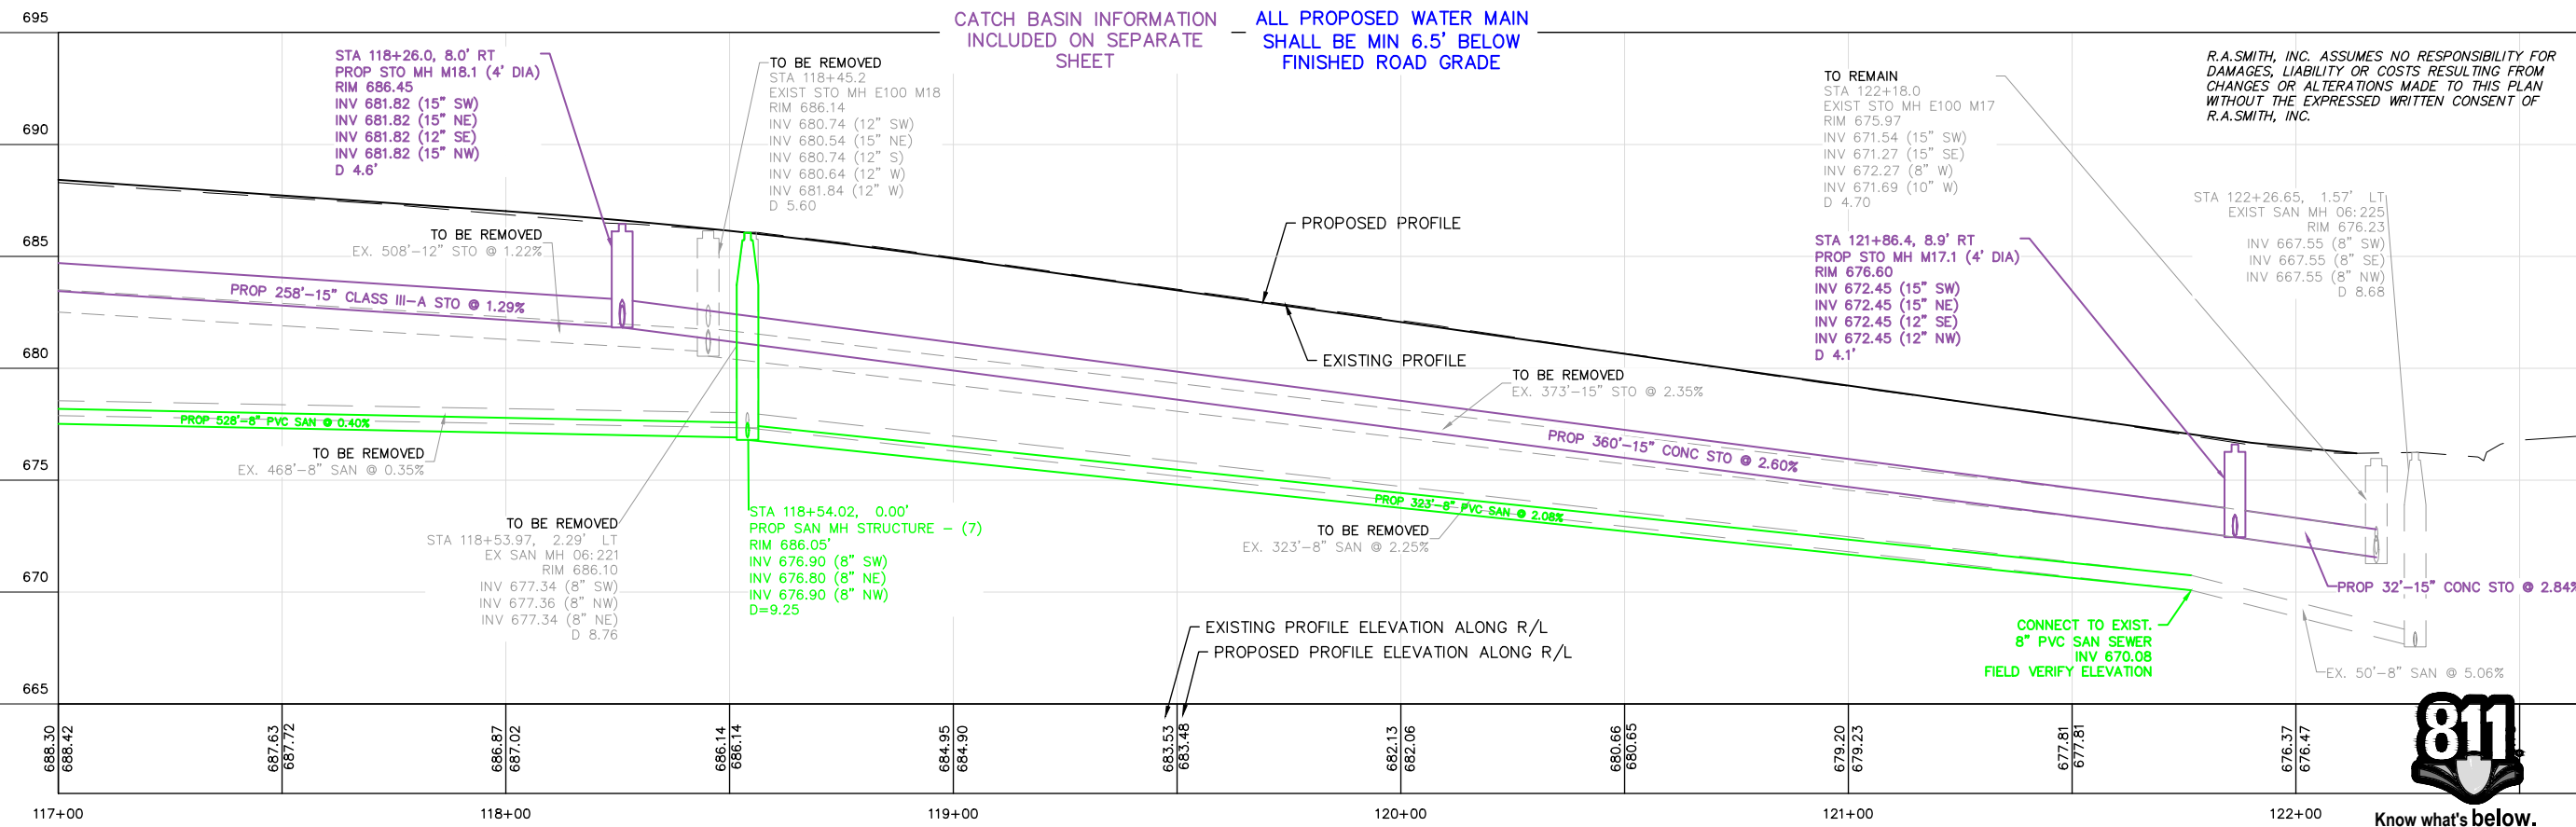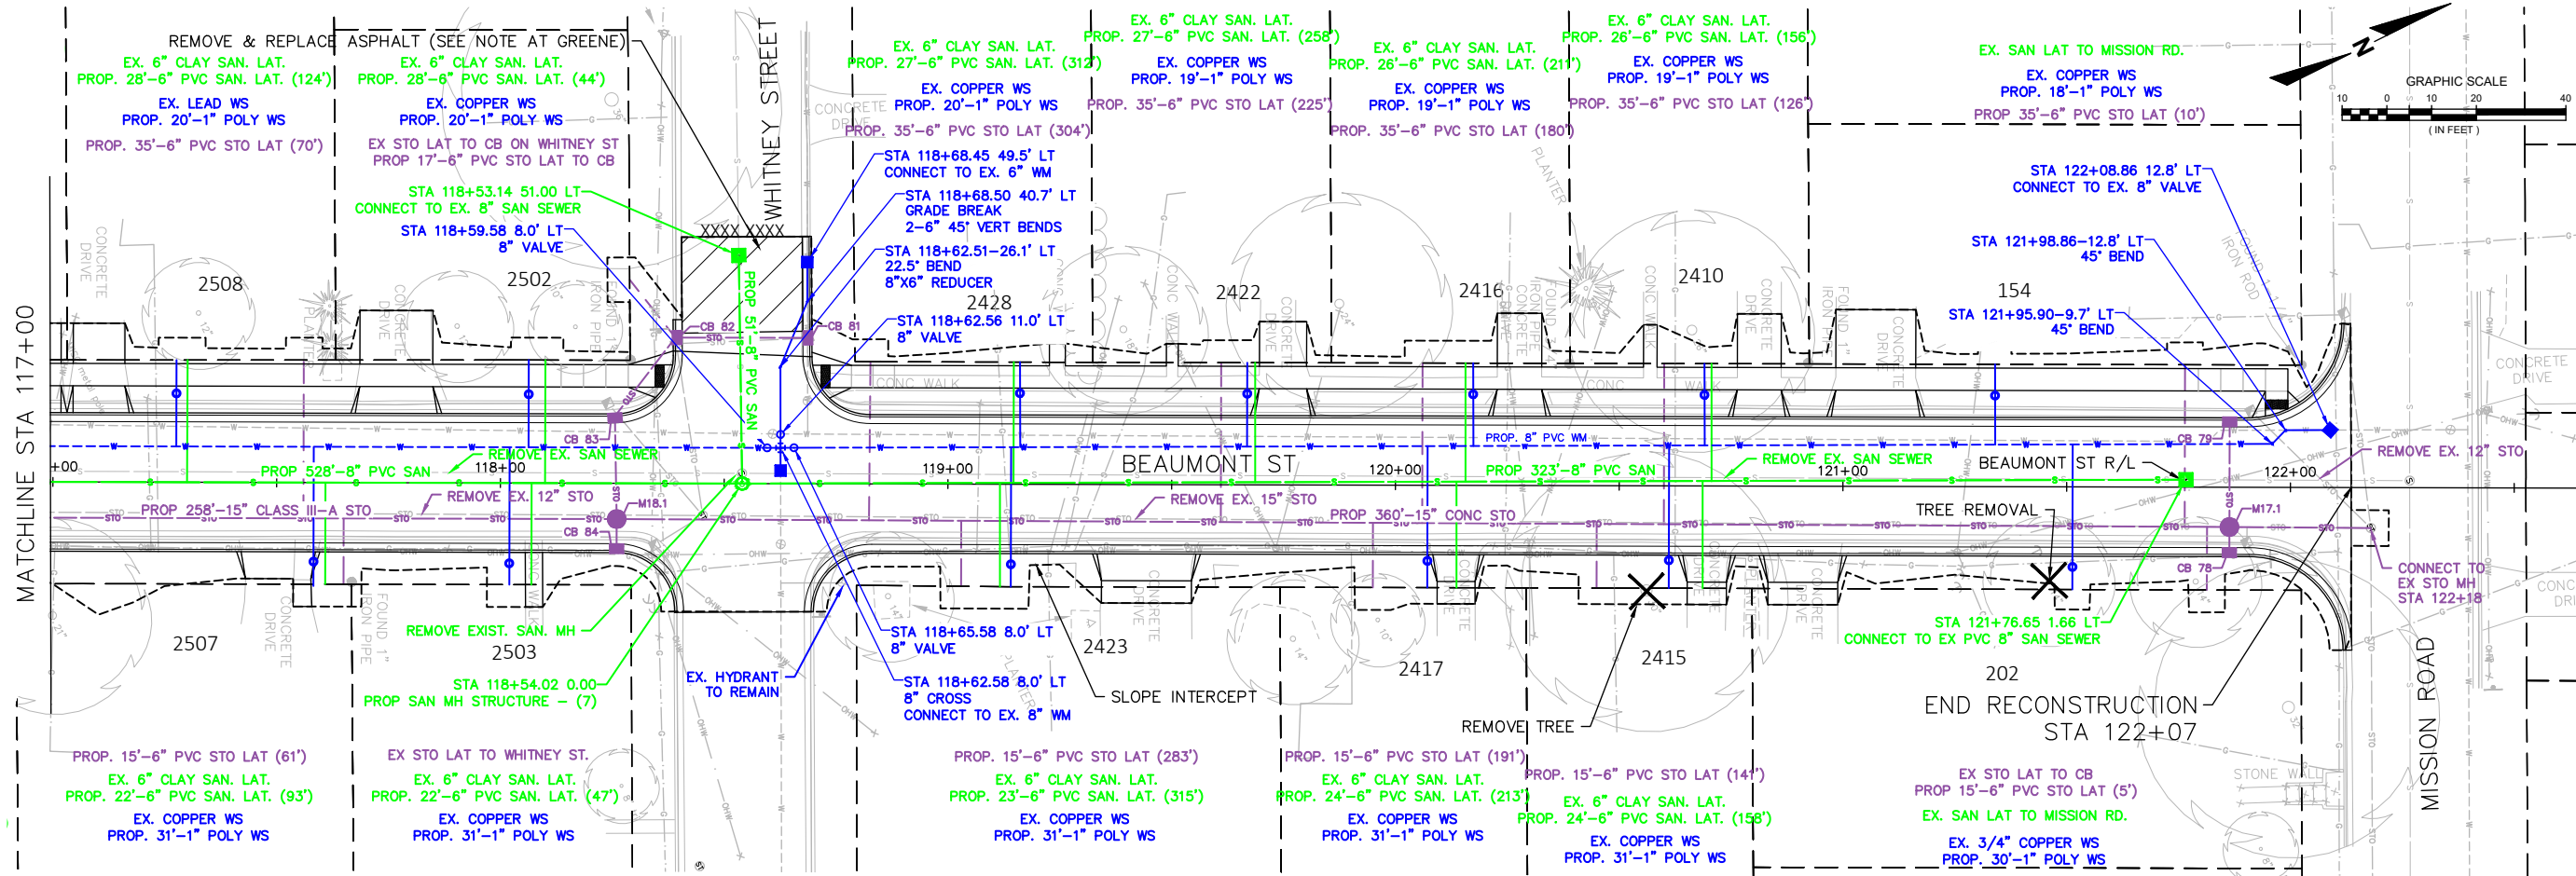

DESCRIPTION

DATE

16745 W. Bluemound Road
Brookfield, WI 53005-5938
(262) 781-1000
rasmith.com

raSmith
CREATIVITY BEYOND ENGINEERING

Brookfield, WI | Appleton, WI | Madison, WI | Cedarburg, WI | Mount Pleasant, WI
Naperville, IL | Pittsburgh, PA | Irvine, CA

VILLAGE OF ALLOUEZ
AL-2021-01 STREET AND UTILITY
RECONSTRUCTION PROJECT

BEAUMONT ST. UTILITIES

© COPYRIGHT 2021
R.A. Smith, Inc.
DATE: 03/01/2021
SCALE: 1" = 20'
JOB NO. 1200810
PROJECT MANAGER:
DOUG SENSO, P.E.
DESIGNED BY: RJW

CHECKED BY: SJL

SHEET NUMBER
37