


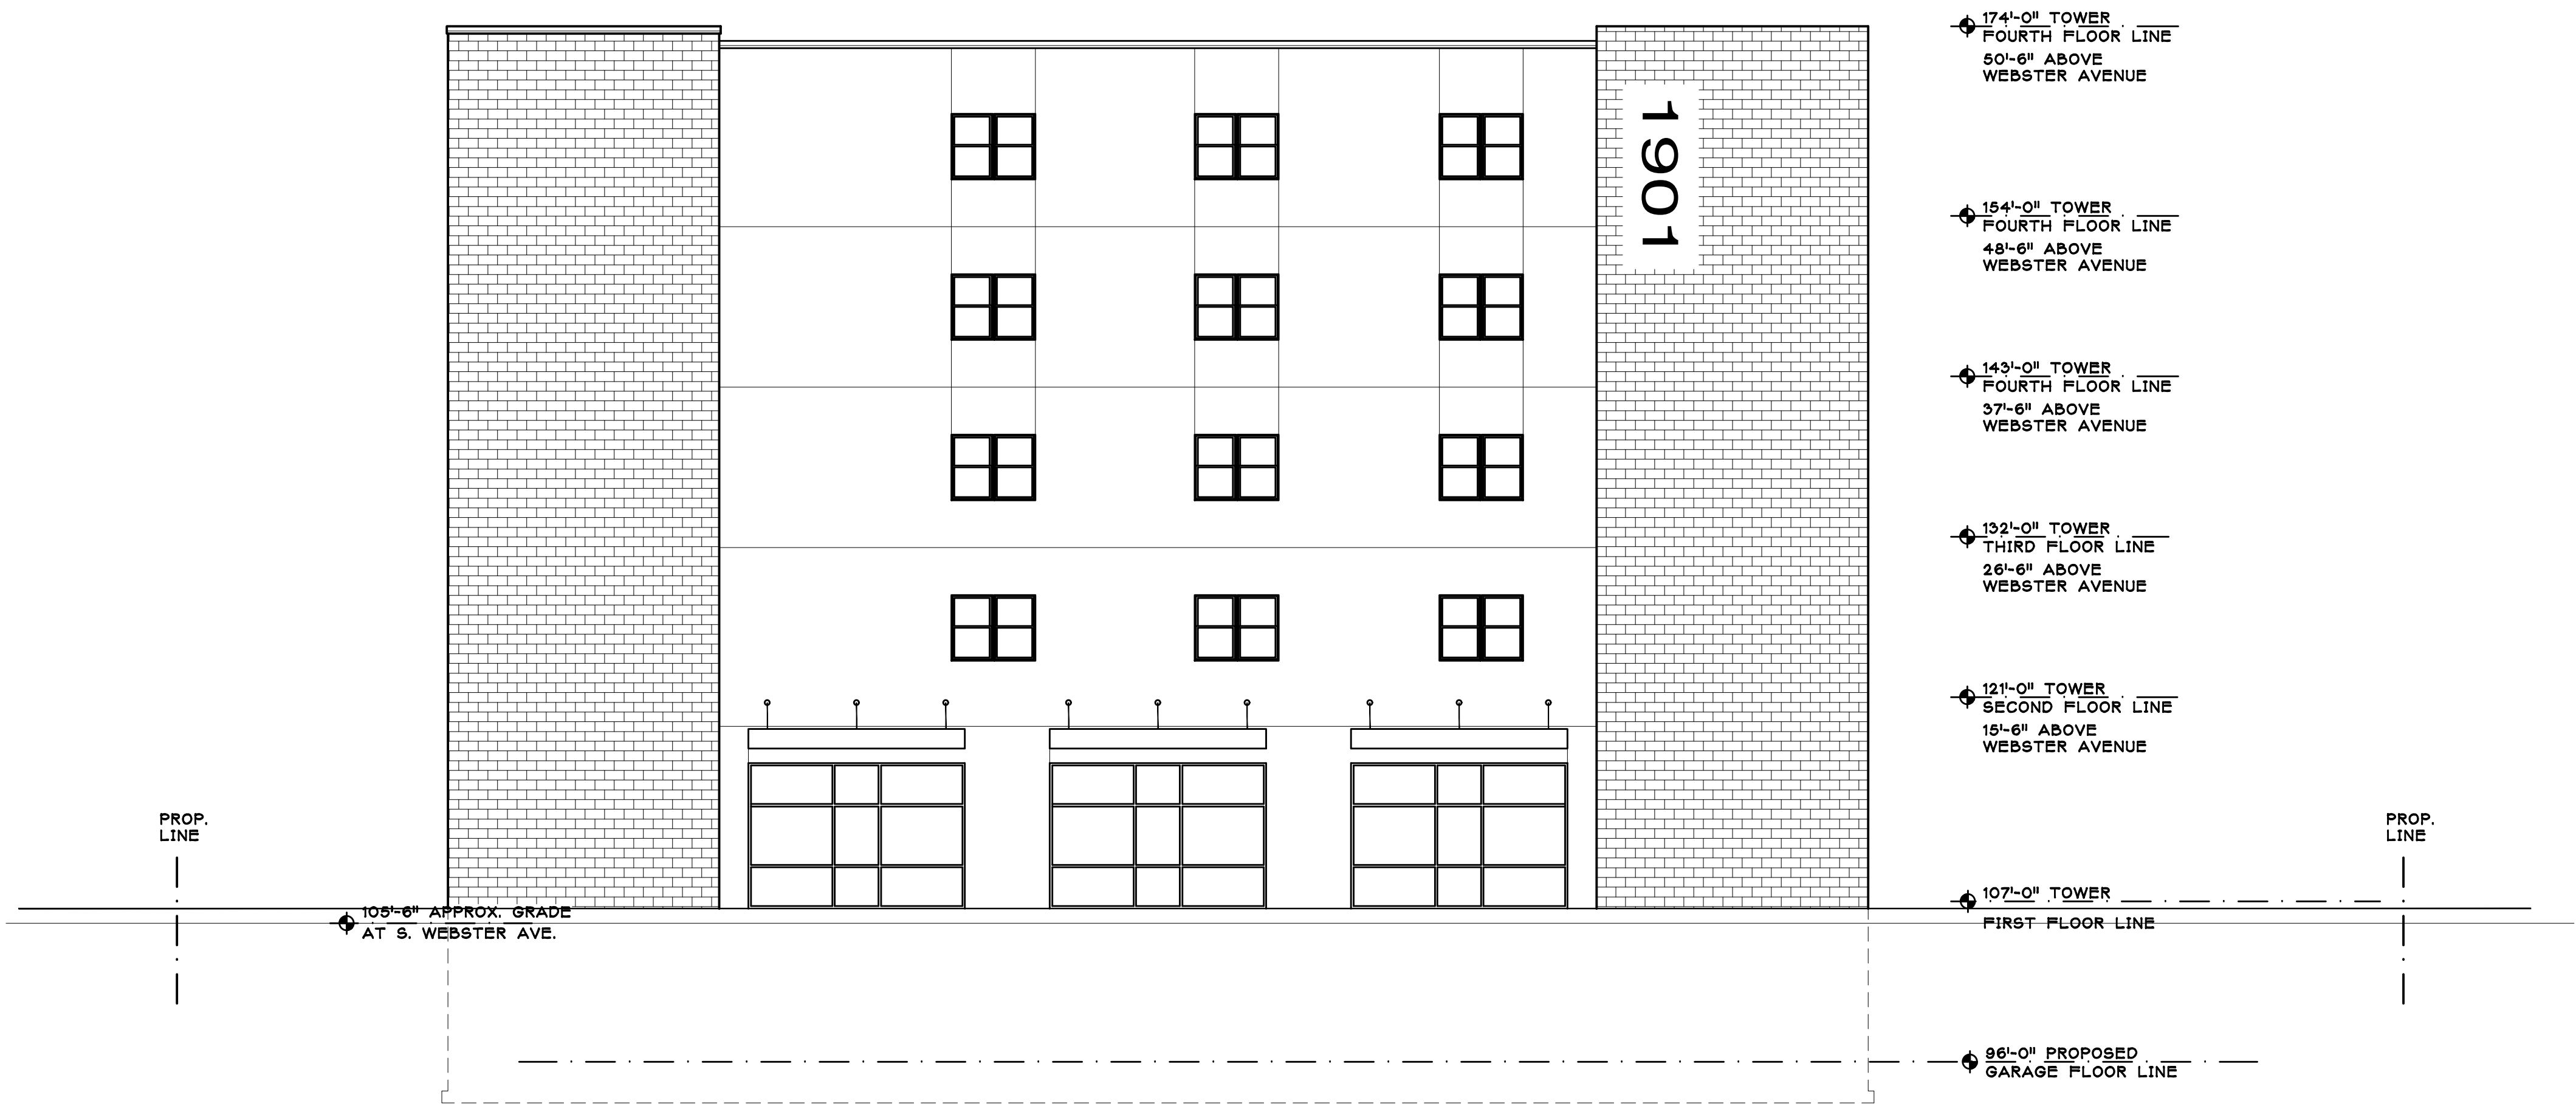

PROPOSED WEST ELEVATION
SCALE: 1/8"=1'-0"


ALTERATIONS AND ADDITIONS FOR,
1901 S. WEBSTER
BELLEVUE, WISCONSIN


DATE:	SEPT. 2, 2022
ARCH.	K. SPERL
D. BY:	----
JOB:	22-021
REV.	-----

ALTERATIONS AND ADDITIONS FOR,
1901 S. WEBSTER
BELLEVUE, WISCONSIN

DATE: SEPT. 2, 2022
ARCH. K. SPERL
D. BY: _____
JOB: 22-021
REV. _____



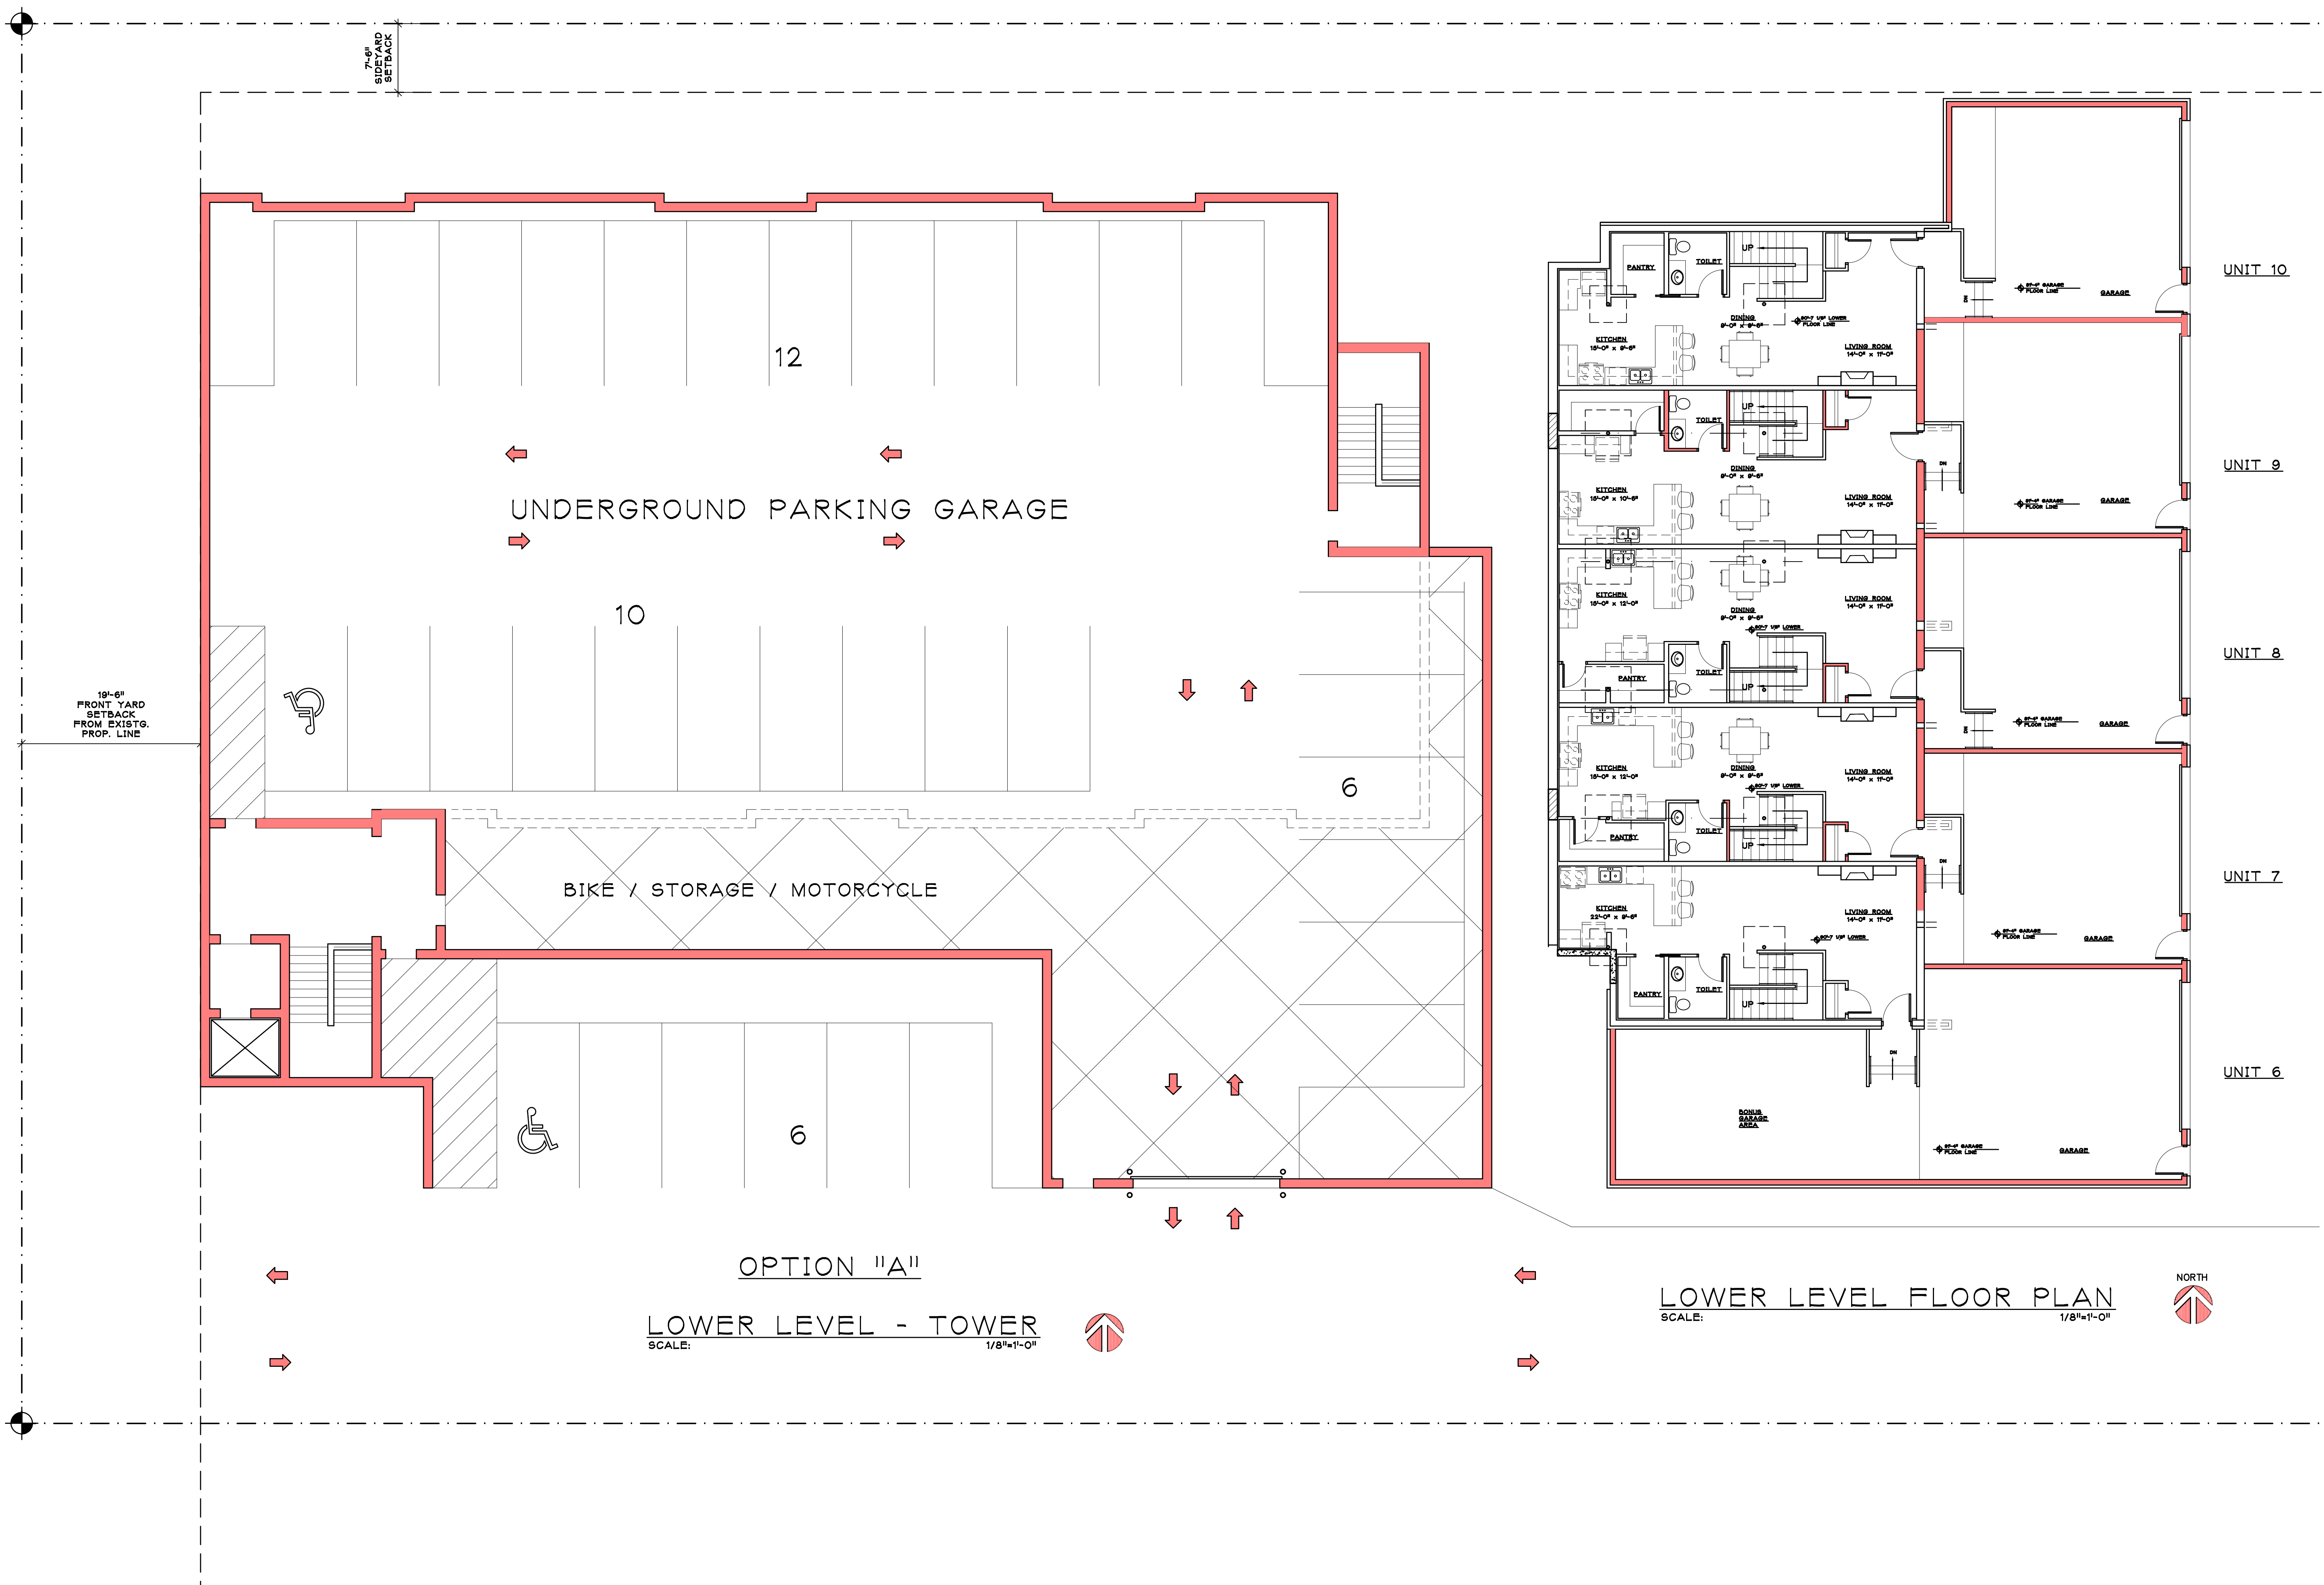

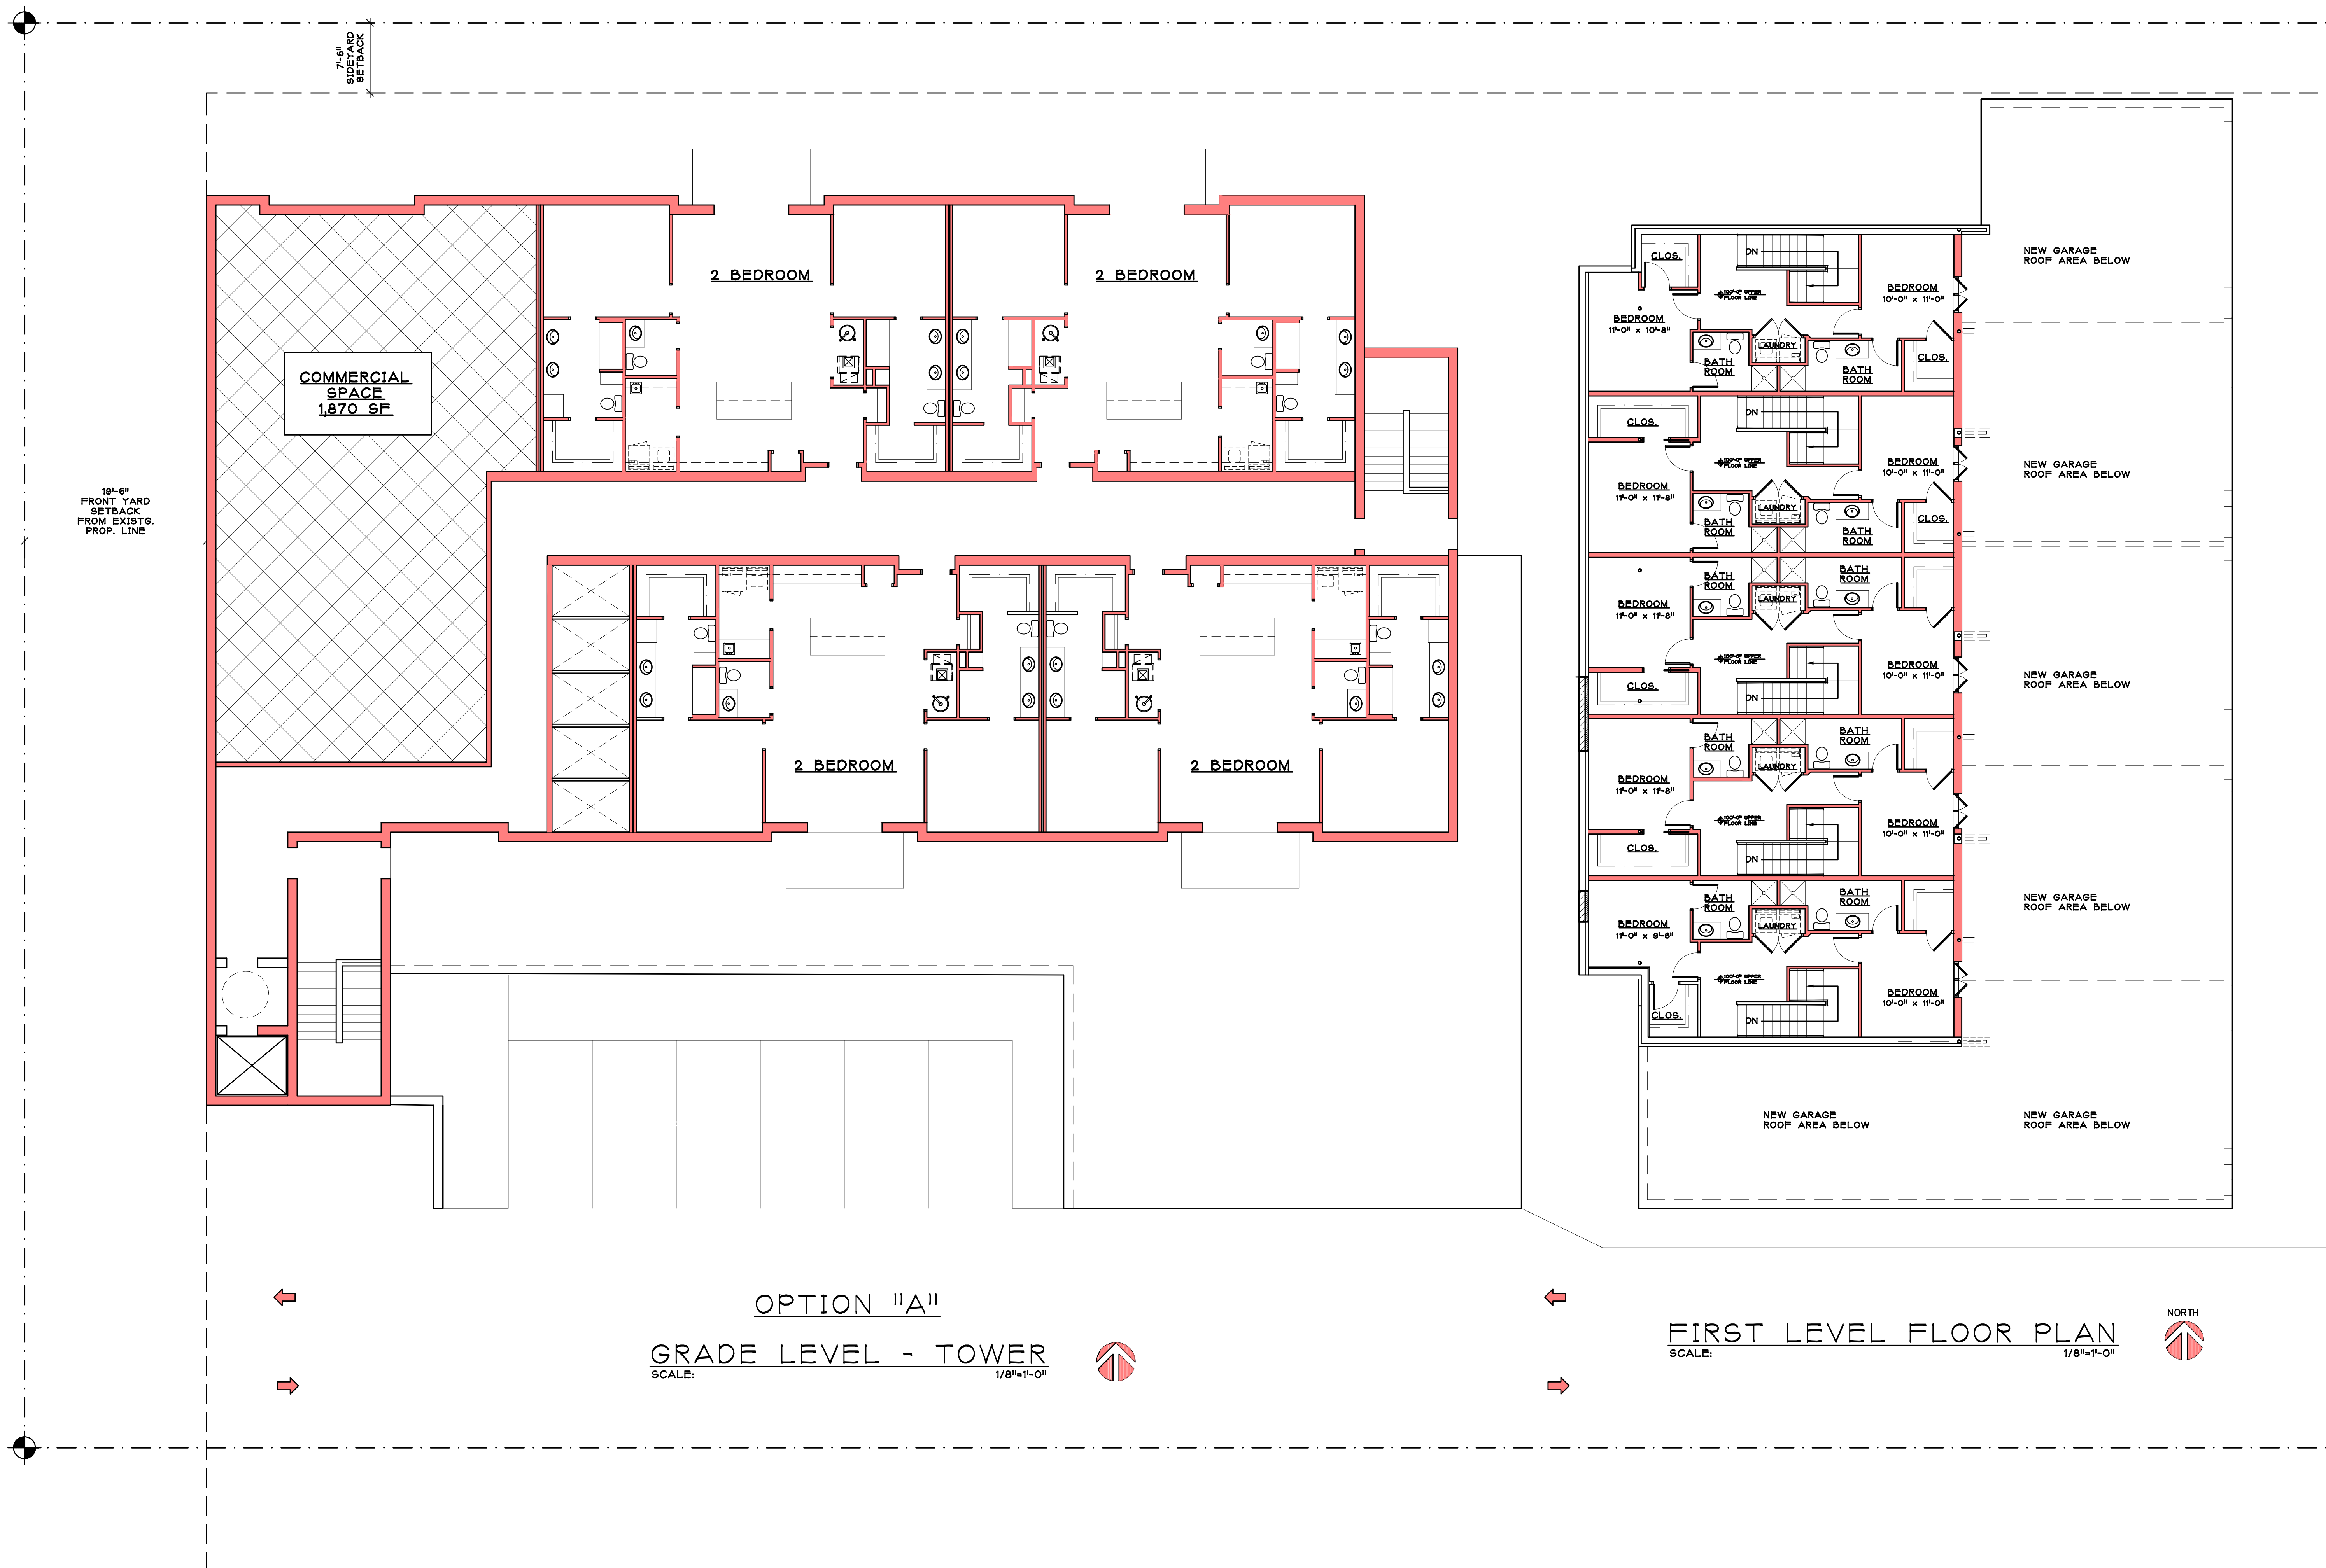

ALTERATIONS AND ADDITIONS FOR,
1901 S. WEBSTER
BELLEVUE, WISCONSIN

19'-6"
FRONT YARD
SETBACK
FROM EXISTG.
PROP. LINE

7'-6"
SIDEYARD
SETBACK

1 BEDROOM

2 BEDROOM

2 BEDROOM

1 BEDROOM

2 BEDROOM

2 BEDROOM

5 EAST FACING UNITS

PROPOSED GARAGE ADDITION

OPTION "A"

FLOORS 2, 3, 4 AND 5 - TOWER
SCALE: 1/8"=1'-0"




T
1.0

DATE: SEPT. 2, 2022
ARCH. K. SPERL
D. BY: _____
JOB: 22-021
REV. _____

ALTERATIONS AND ADDITIONS FOR,
1901 S. WEBSTER

BELLEVUE, WISCONSIN

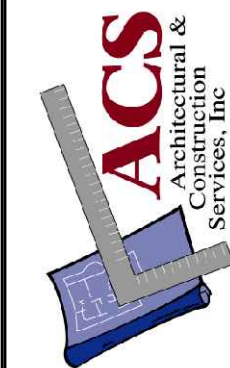

327 RANDOLPH DRIVE STE 101
APPLETON, WI 54913
TELE: 920-707-4226 FAX: 920-240-8072