



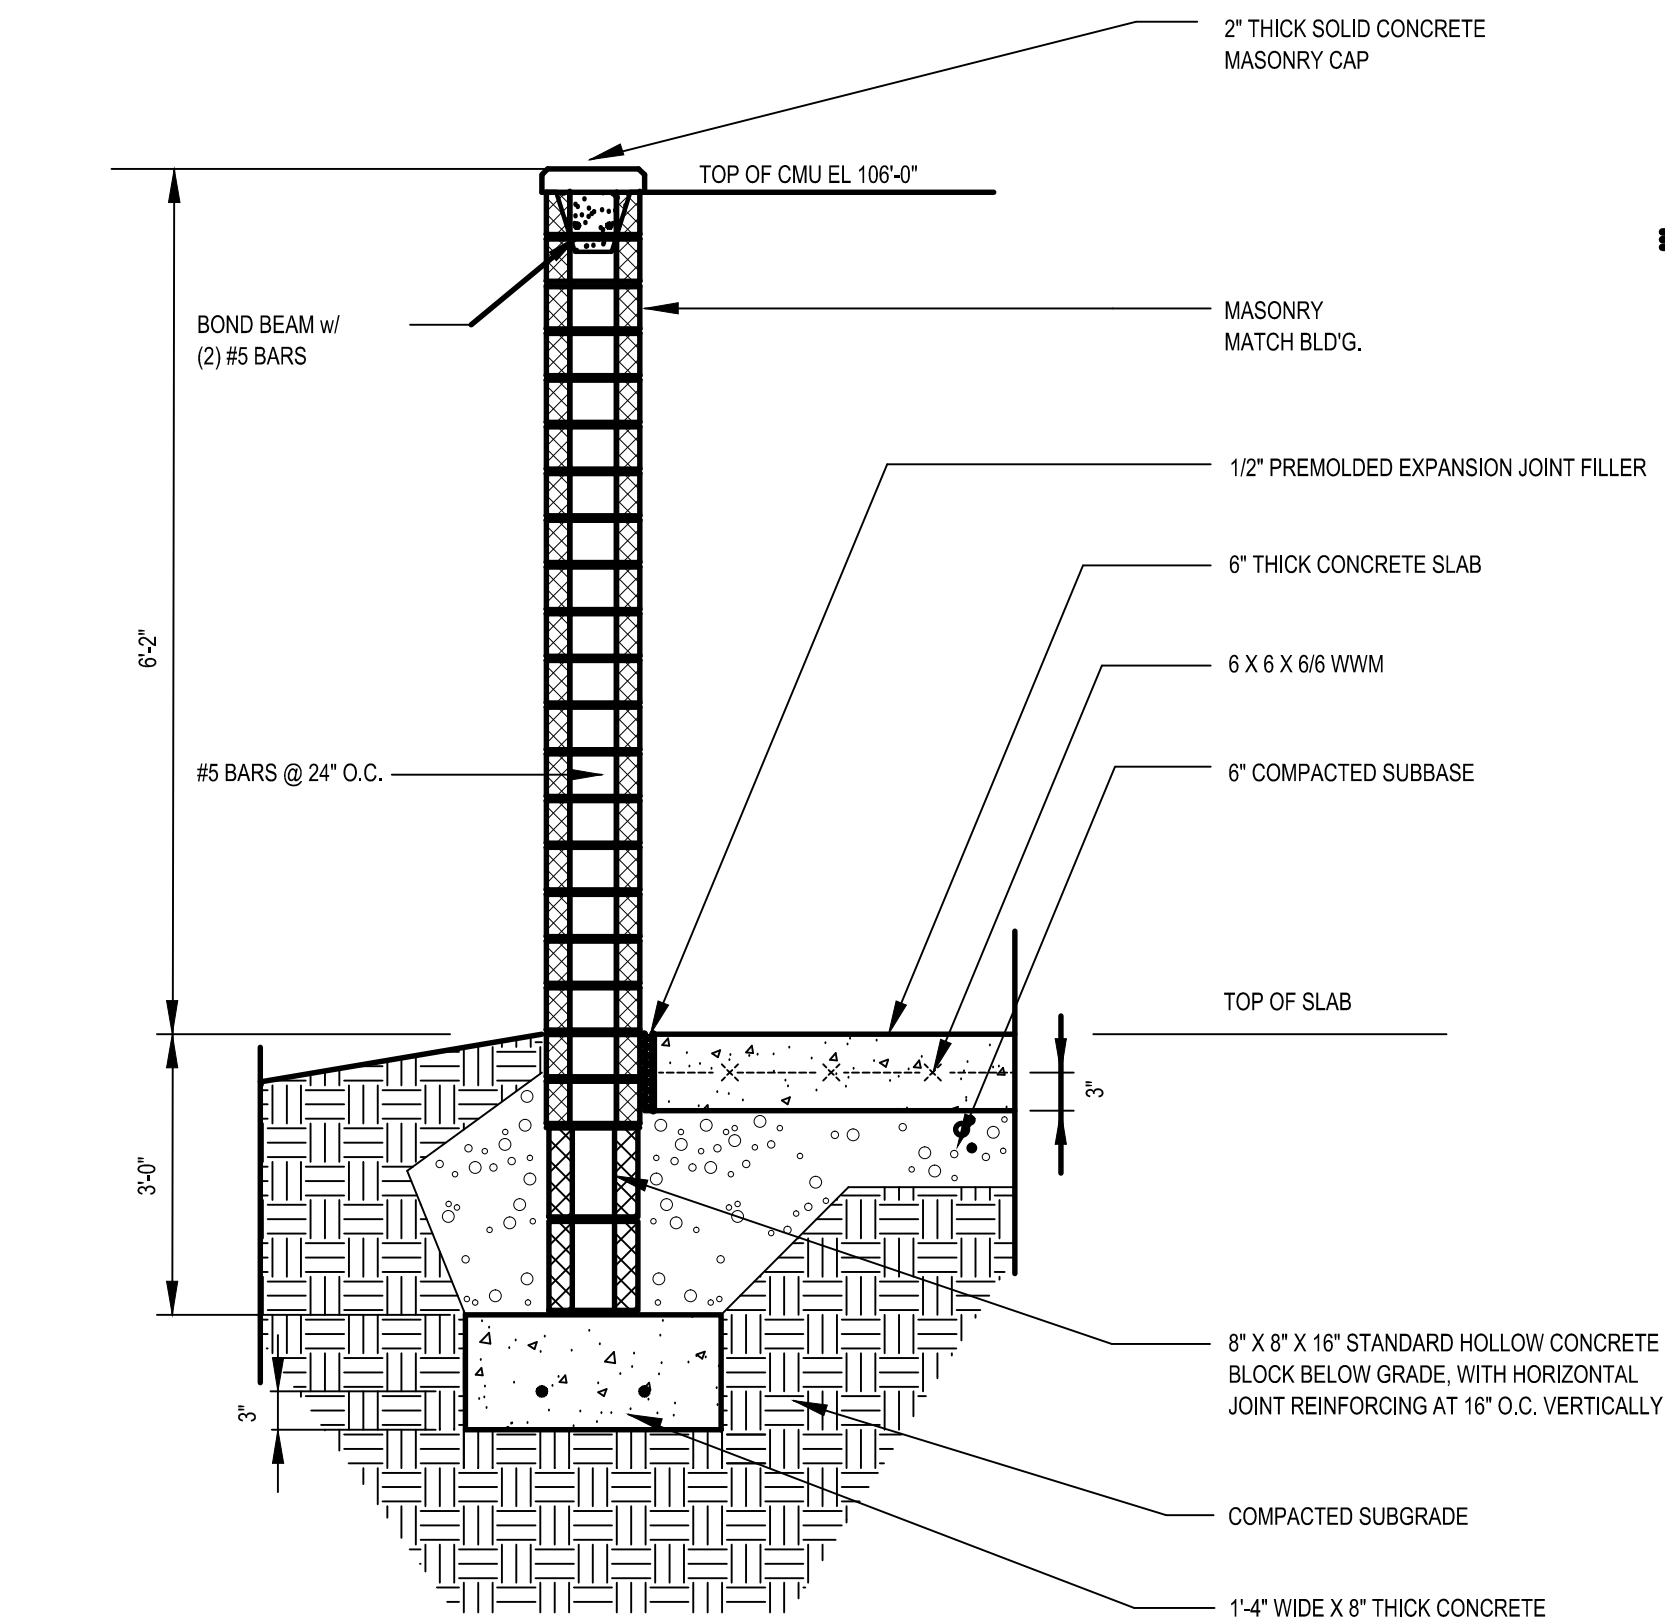


4 TRASH AREA WALL SECTION
C1.0 SCALE: 3/4" = 1'-0"


MATCH EXISTING

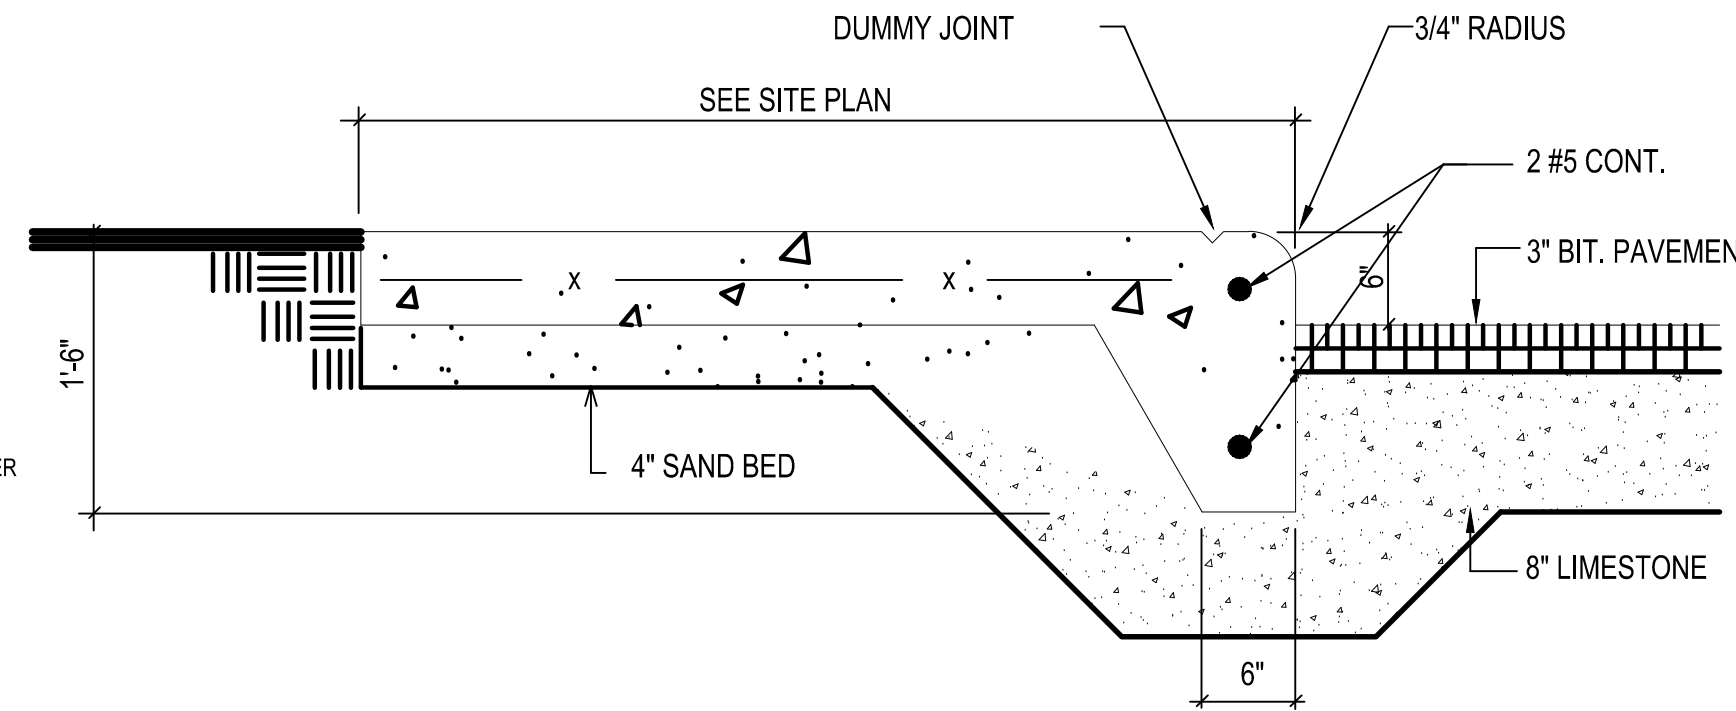


TYPICAL CURB WALK DETAIL

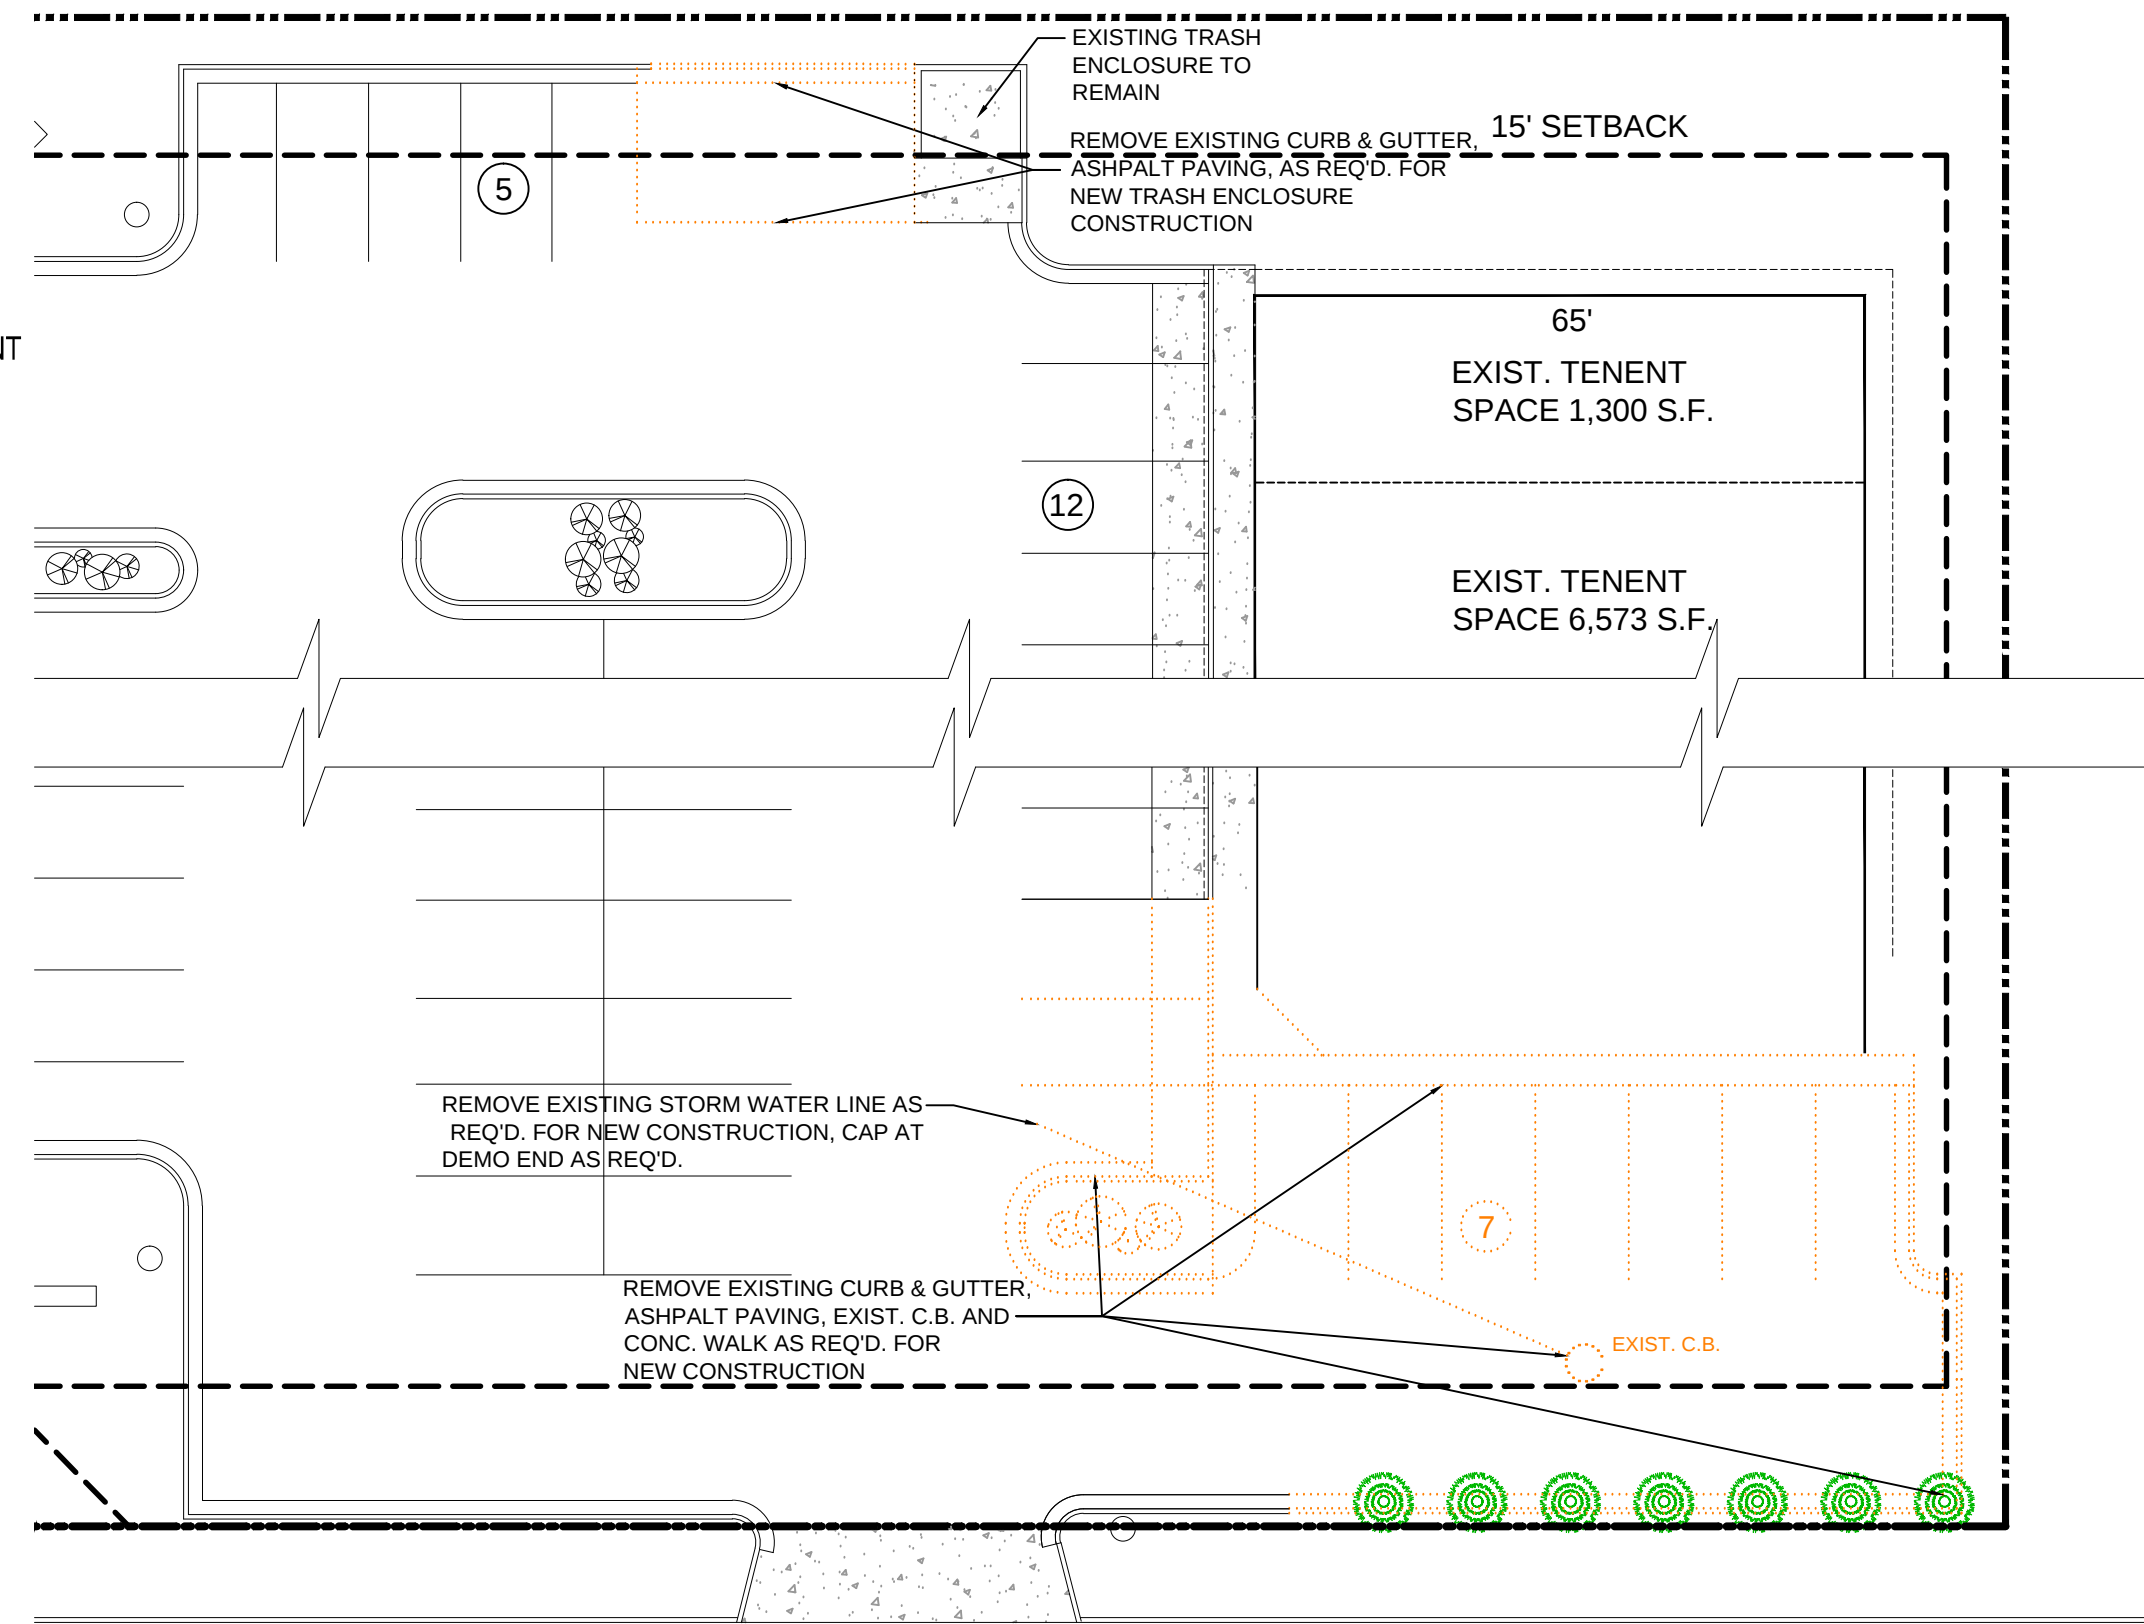


1 DEMOLITION SITE PLAN
C1.0 SCALE: 1" = 20'-0"

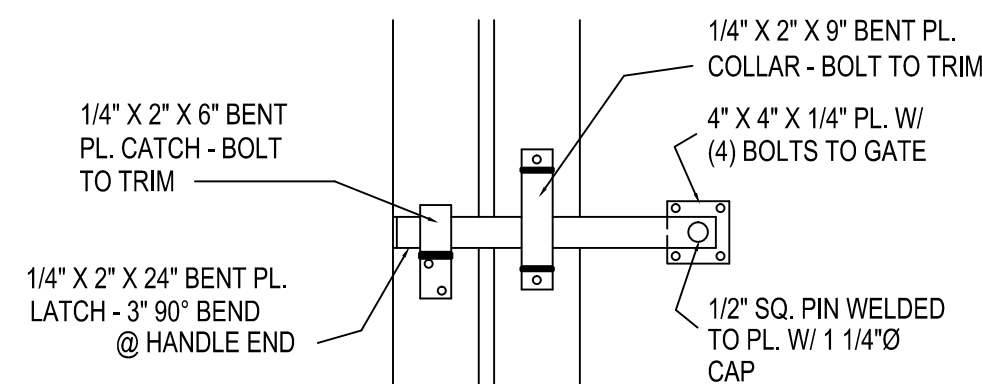


TYP. - LATCH DETAIL
MATCH EXISTING

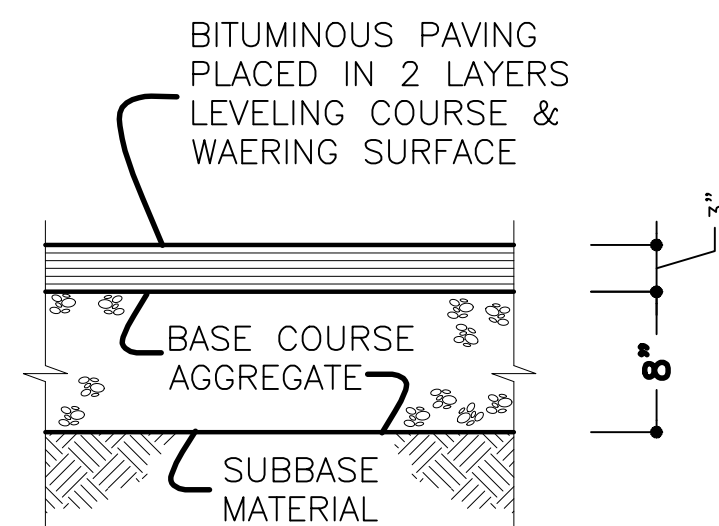


TYPICAL PAVING SECTION

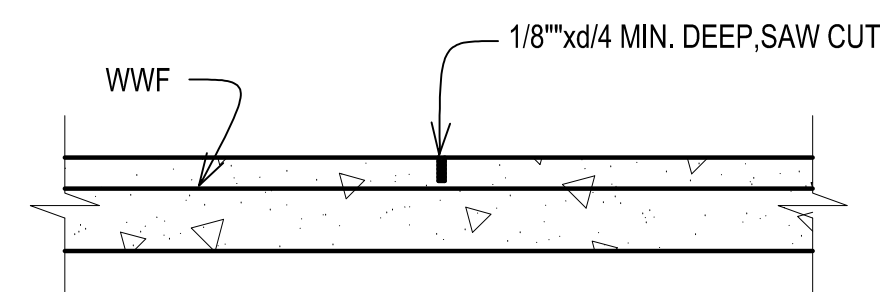


TYPICAL CONTROL JOINT DETAIL

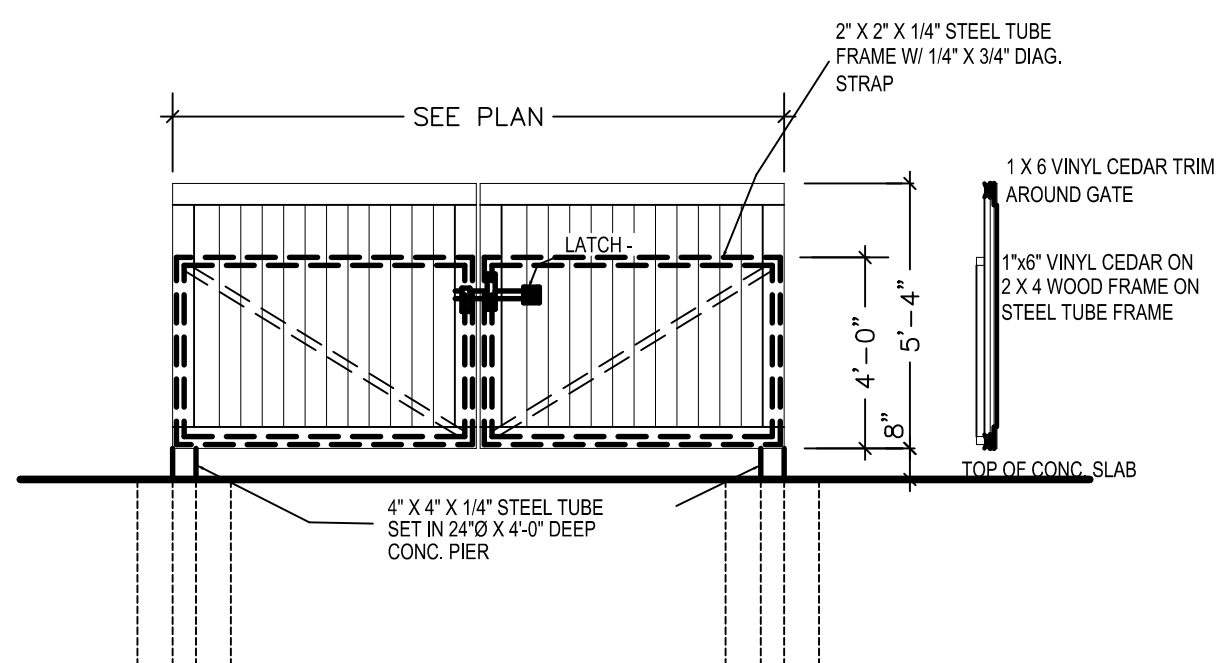

TYP - DOOR DETAIL
MATCH EXISTING

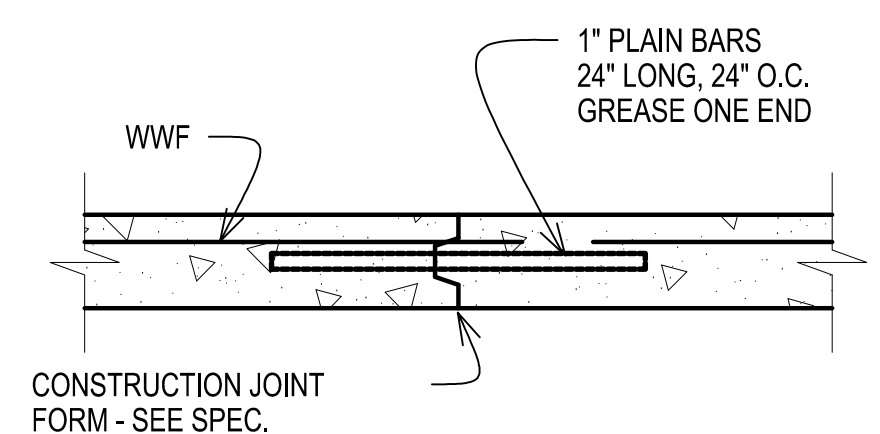


TYPICAL CONSTRUCTION JOINT DETAIL

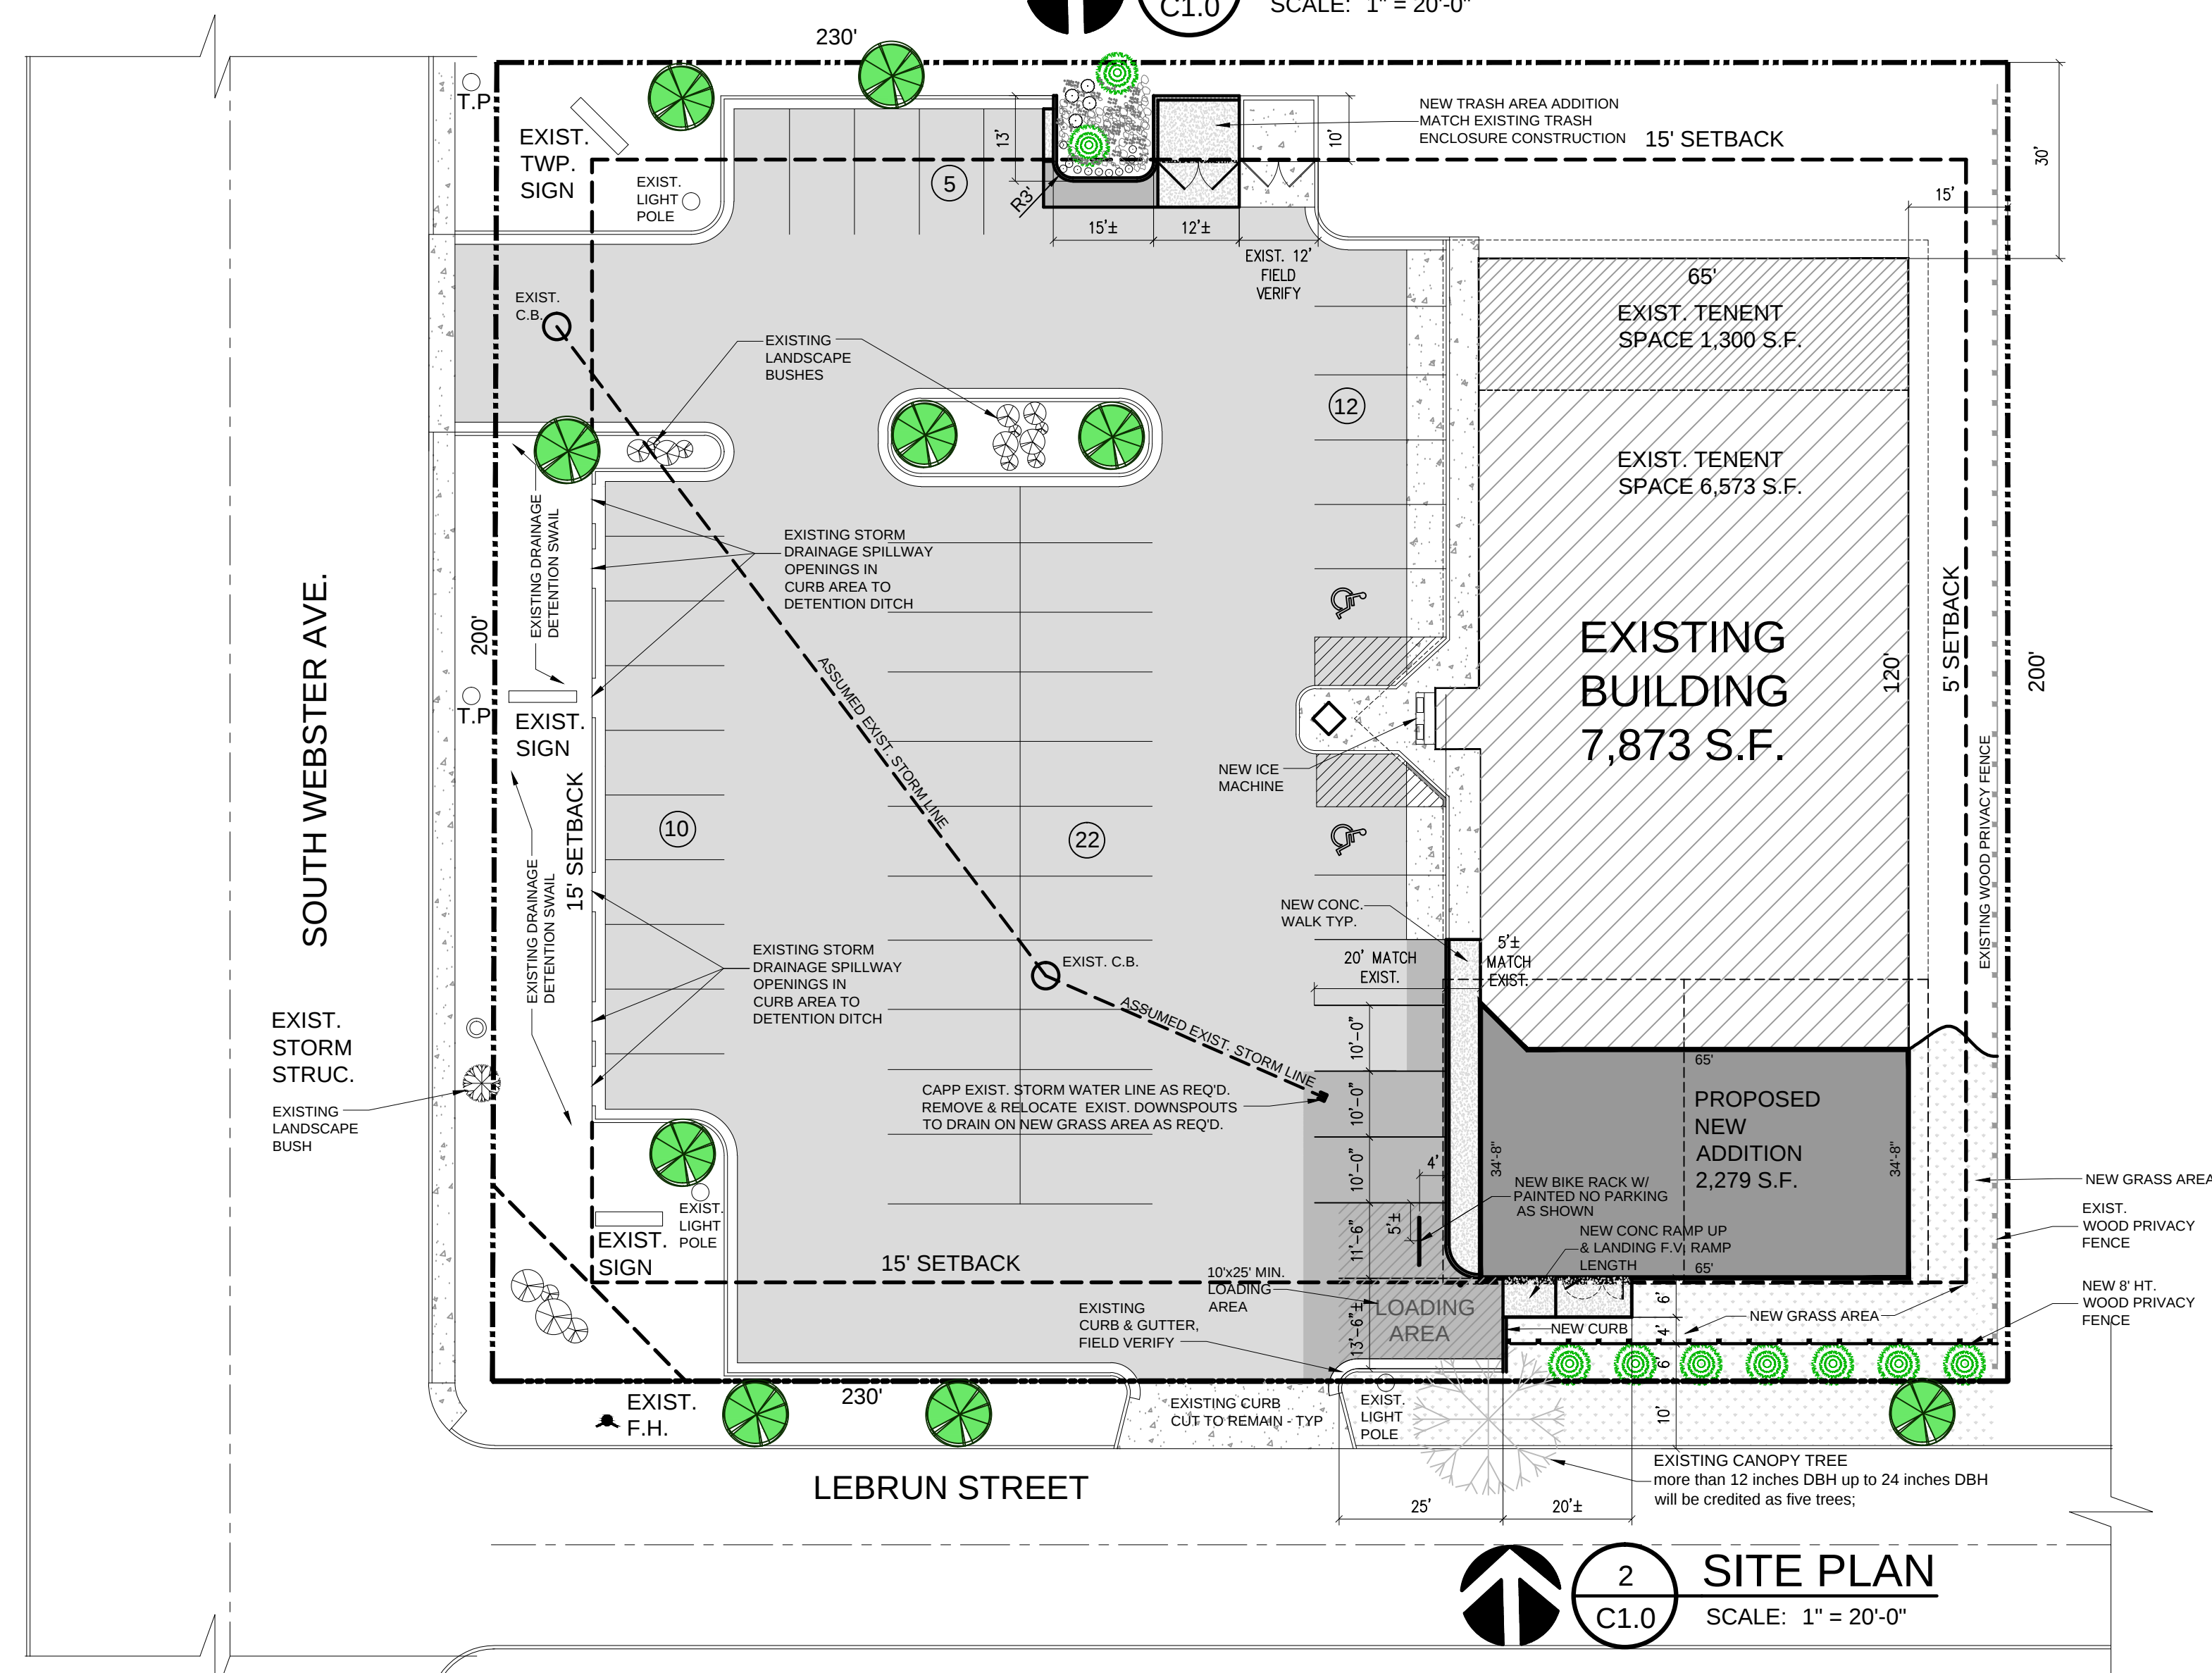

2 SITE PLAN
C1.0 SCALE: 1" = 20'-0"


PLANT MATERIAL SCHEDULE

AMOUNT		COMMON NAME	LATIN NAME	SIZE
3	UNDERSTORY	FLOWERING CRAB(amer.spirit)	Amerspirzam Crab	2 1/2" Cal
5		Crimson Sentry Norway Maple	Acer platanoides 'Crimson Sentry'	2 1/2" Cal
1		PRINCETON SENTRY GINKO	Gingo biloba "Princeton Sentry"	2 1/2" Cal
9		TECHNY ARBARVITAE	Techny Arborvitae -Thuja occidentalis	6' HT. 2 1/2" Cal
4	SHRUB DEC.	JAPANESE SILVER GRASS	Little Fountain & Little Zebra	VARIES

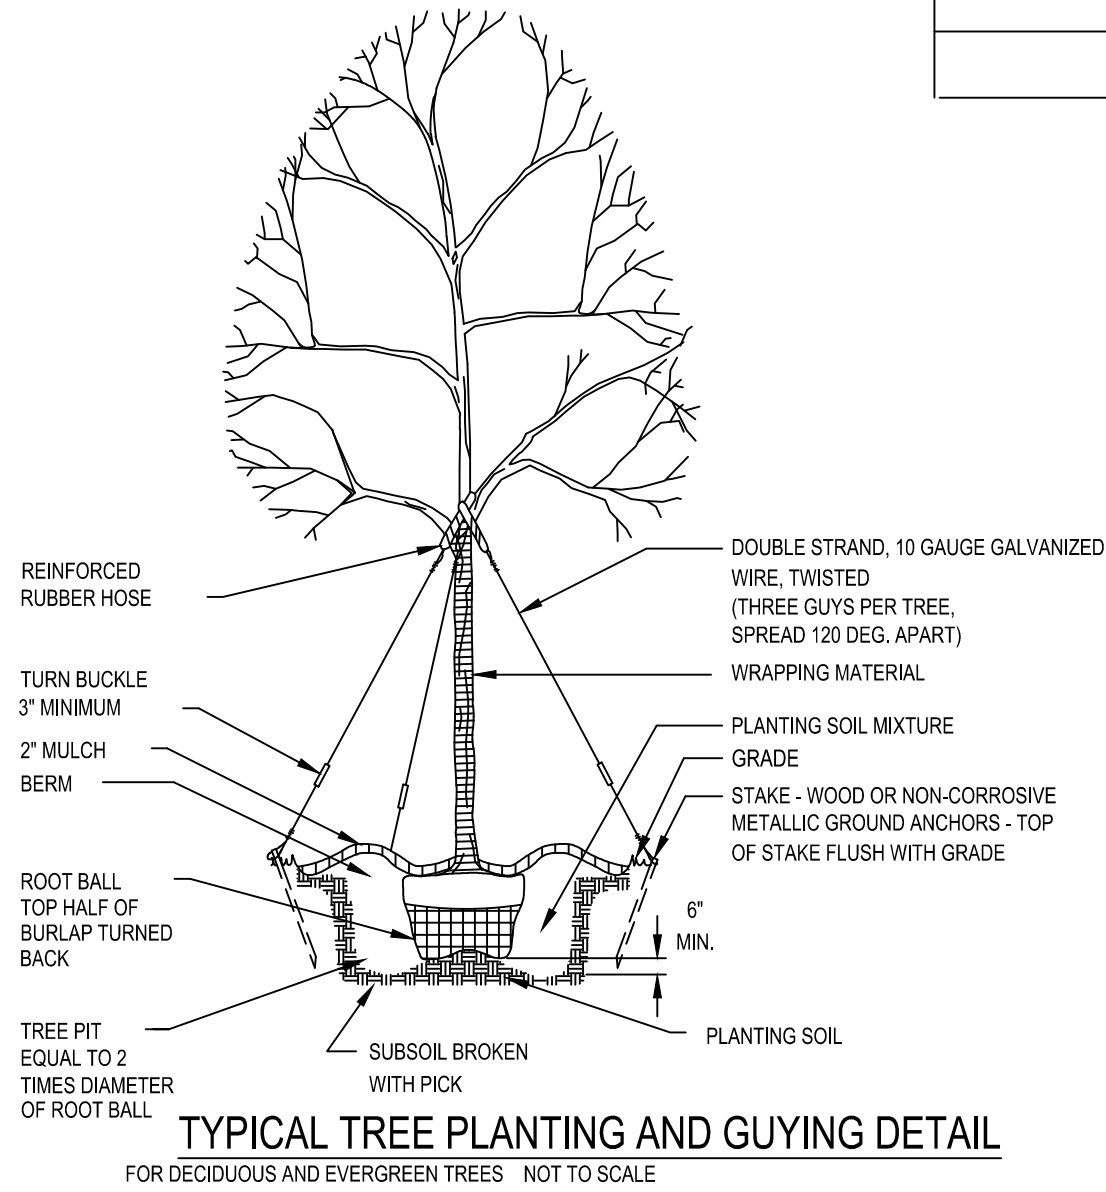

NOTES:

1. 1/2" DIA. MIN. BARK MULCH BED AROUND ALL PLANTINGS (TYP.)
2. HYDRO-SEED (ALL DISTURBED AREA):
 - 30% HYDRO-SEED MIXTURE
 - 30% HYDRO-SEED MIXTURE
 - 30% HYDRO-SEED MIXTURE
 - 30% HYDRO-SEED MIXTURE

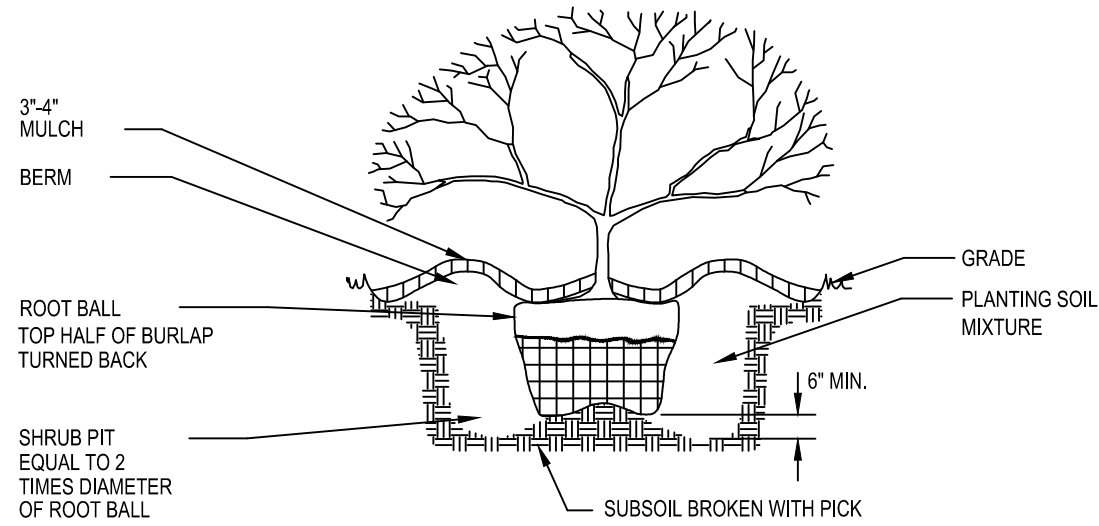

TYPICAL SHRUB PLANTING DETAIL
NOT TO SCALE




Required trees.
Required parking lot interior landscape areas must include at least one large tree per 10 parking spaces.
49 PARKING SPACES = 5 REQUIRED

STREET FRONTAGE
200/30' = 7 SMALL TREES
230/50' = 5 LARGE TREES

7 SMALL TREES & 10 LARGE TREES REQU
EXISTING CANOPY TREE
more than 12 inches DBH up to 24 inches DBH
will be credited as five trees;

5 LARGE TREES AND 7 SMALL TREES REQ
12 NEW TREES REQUIRED 12 NEW TREES

9 BIKE WAVE BIKE RACK, STAINLESS STEEL, SURFACE MOUNT

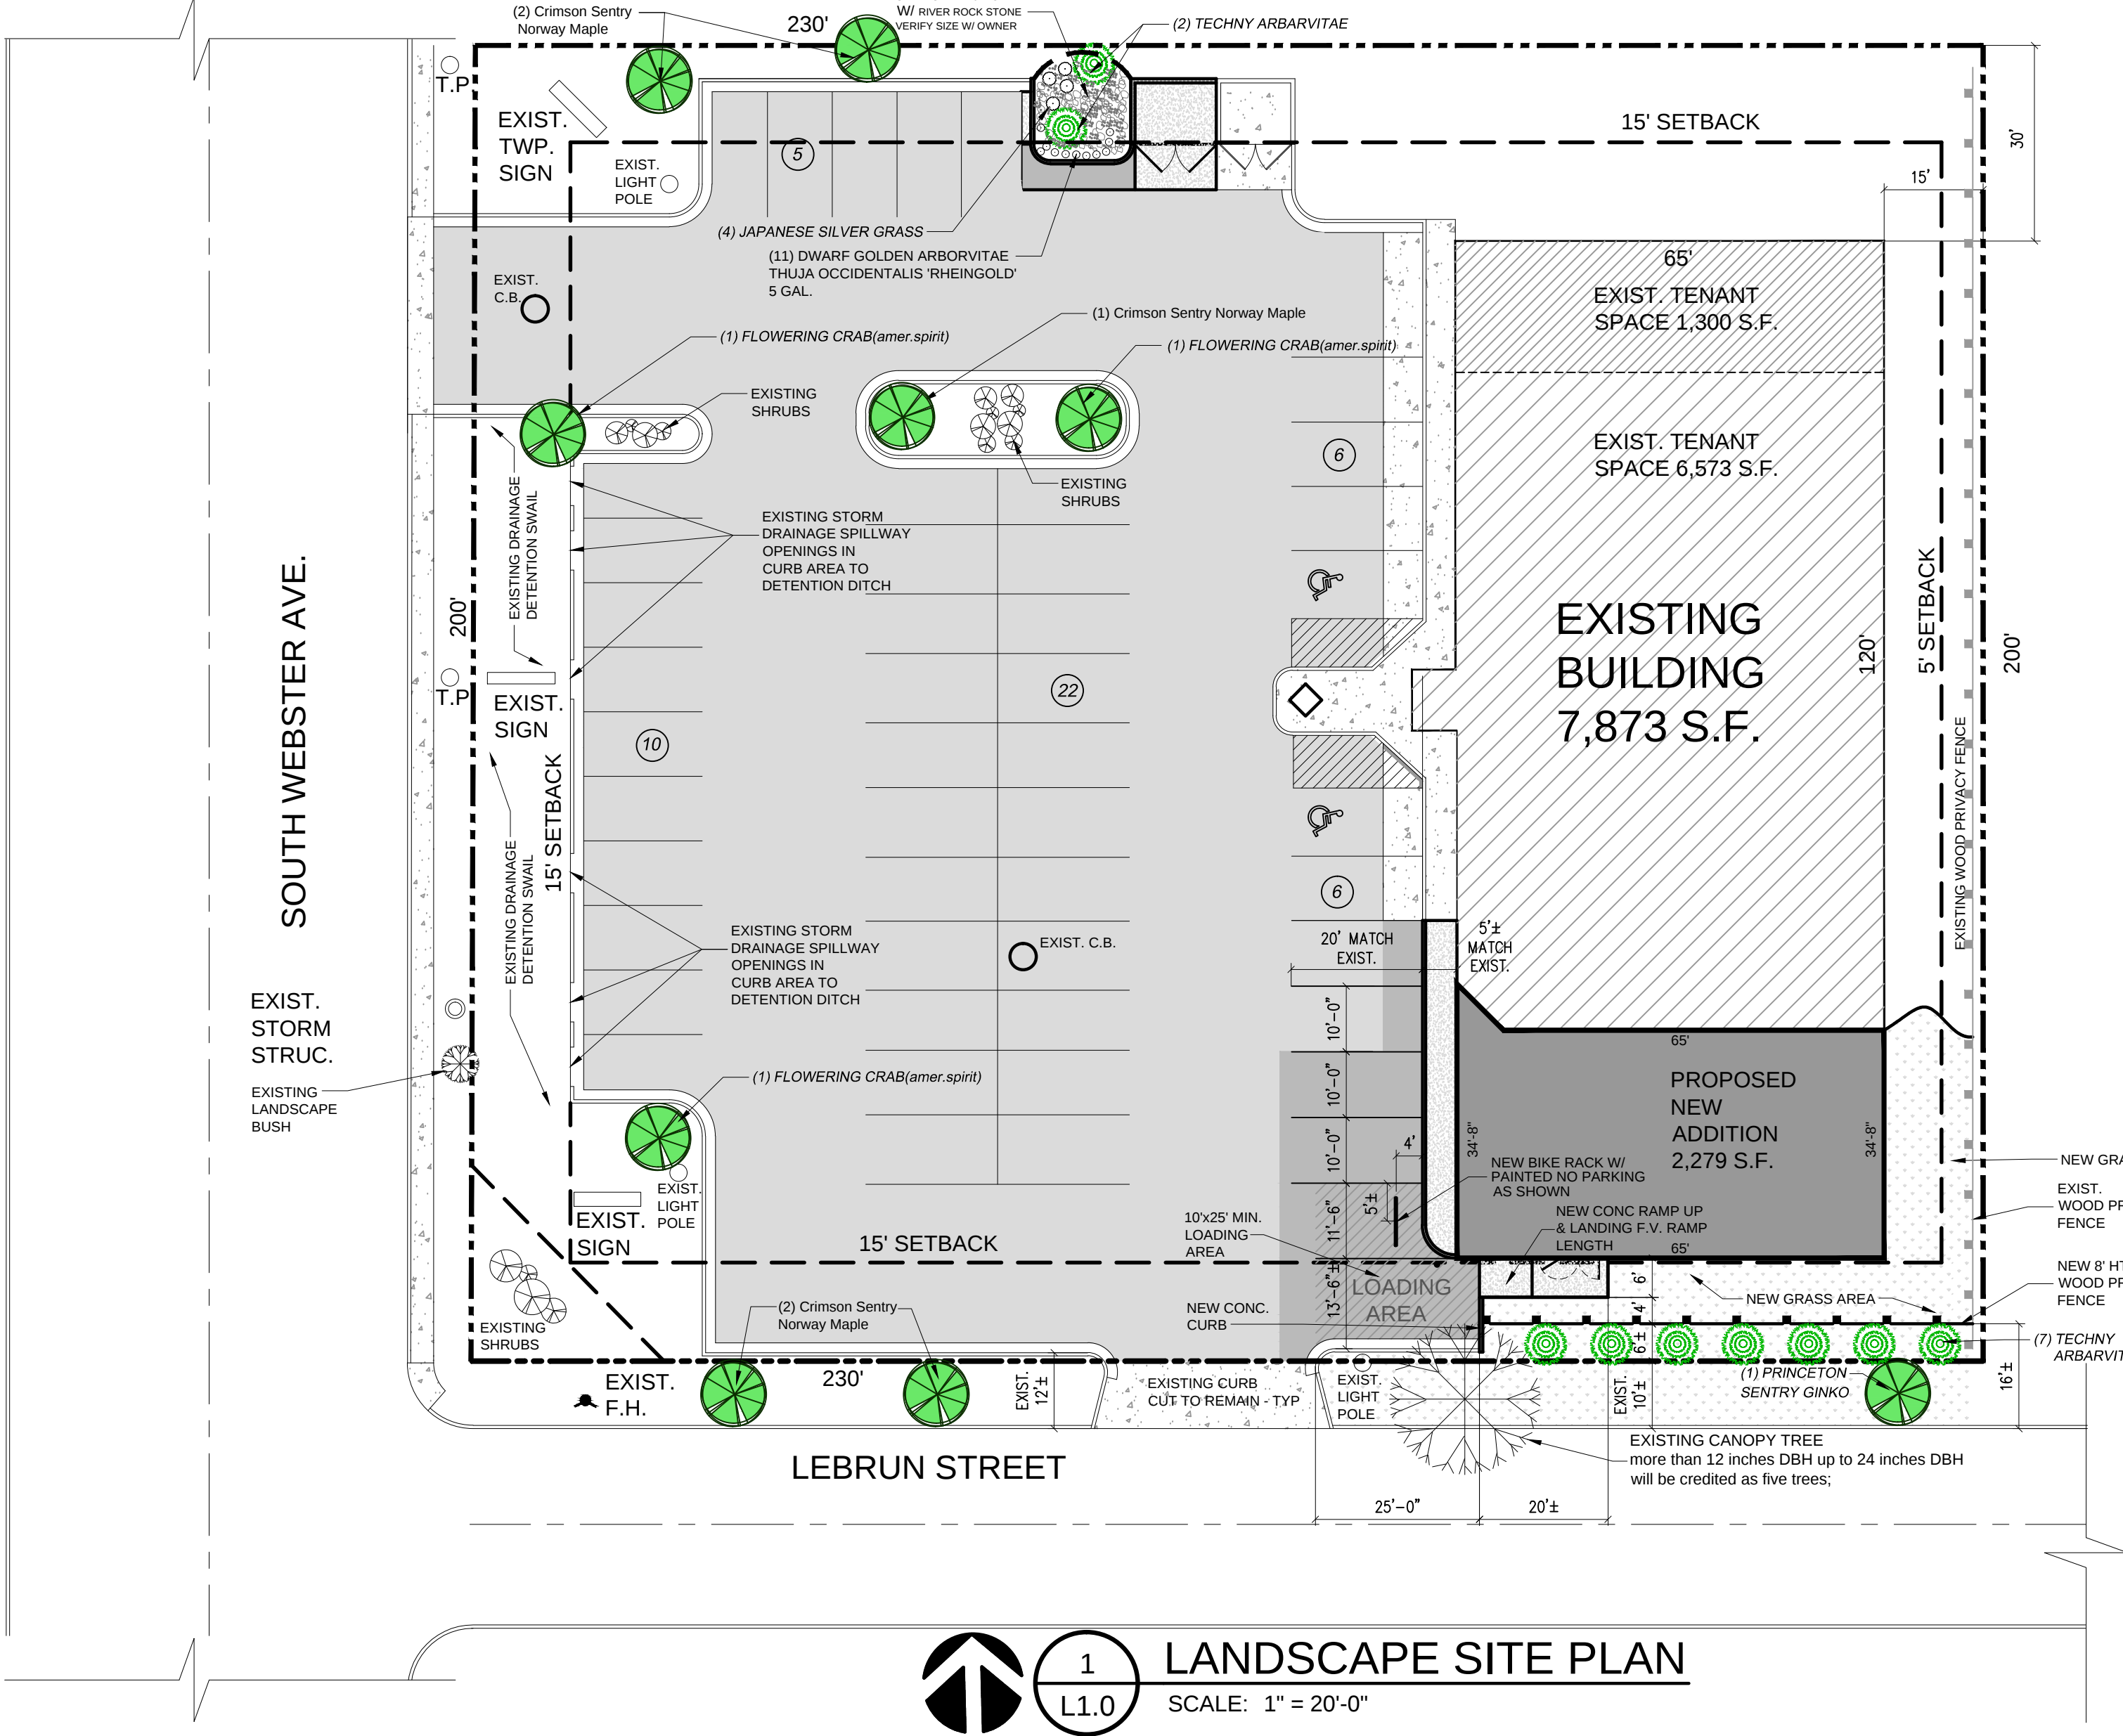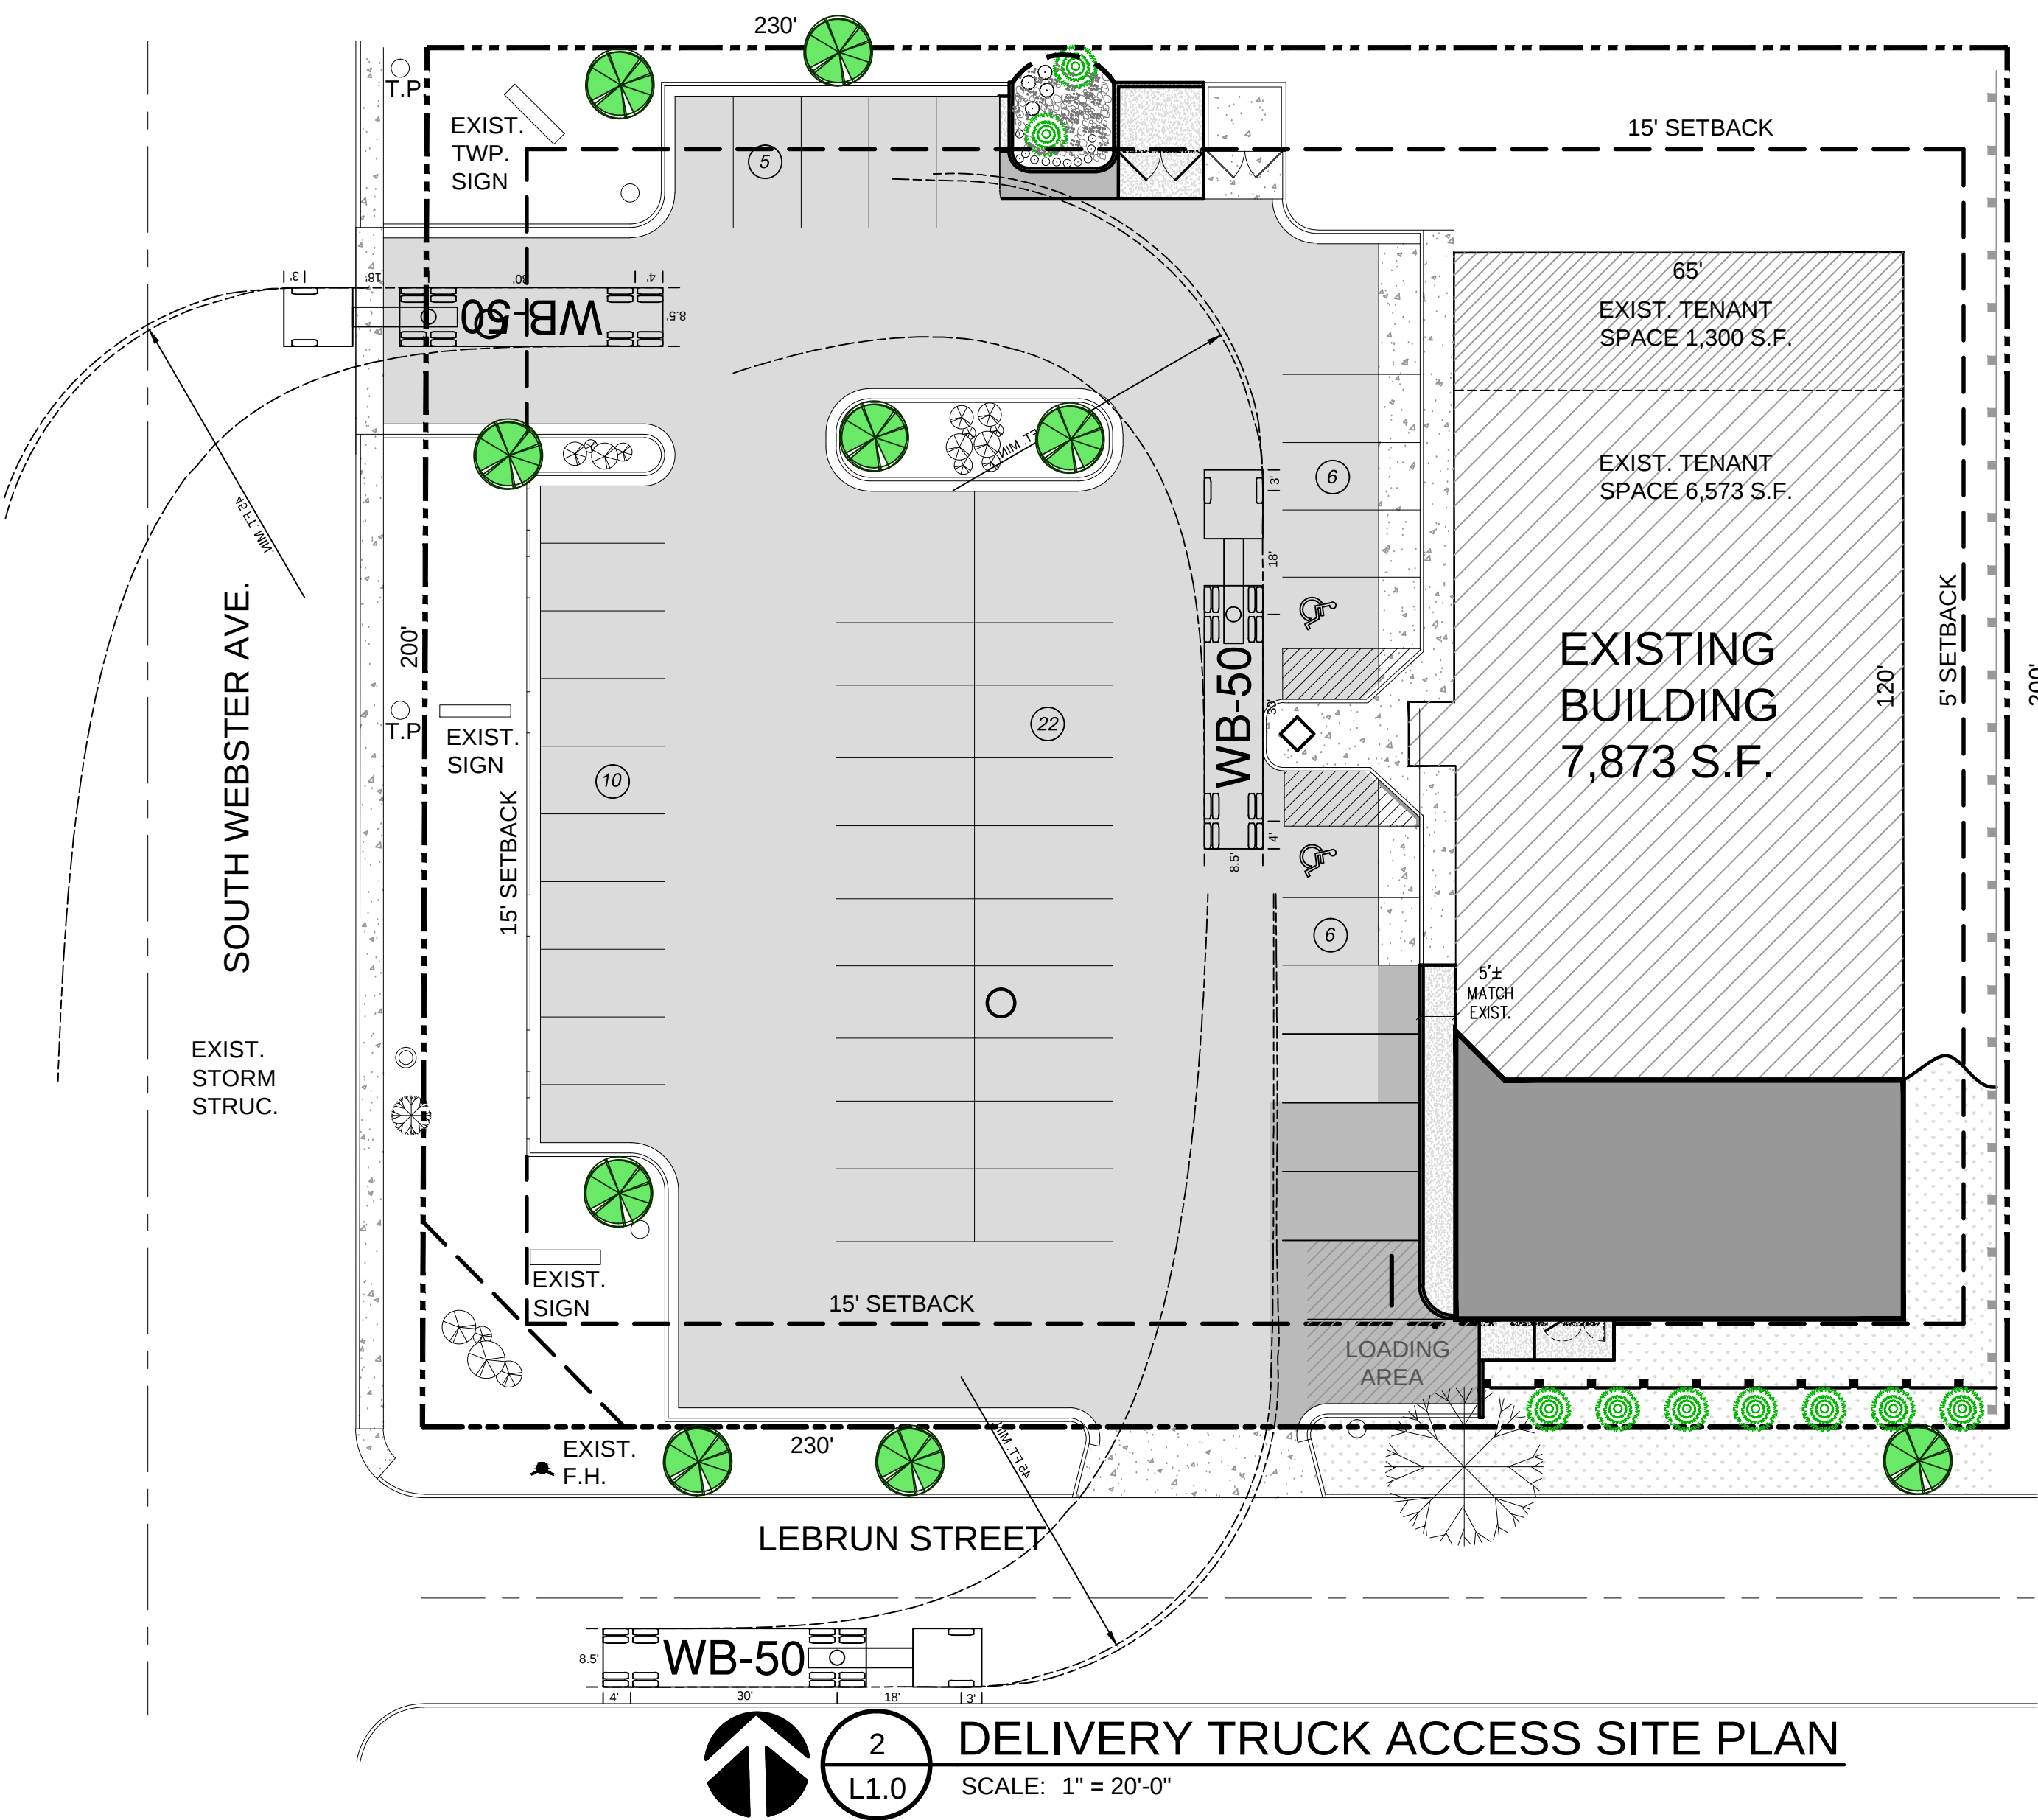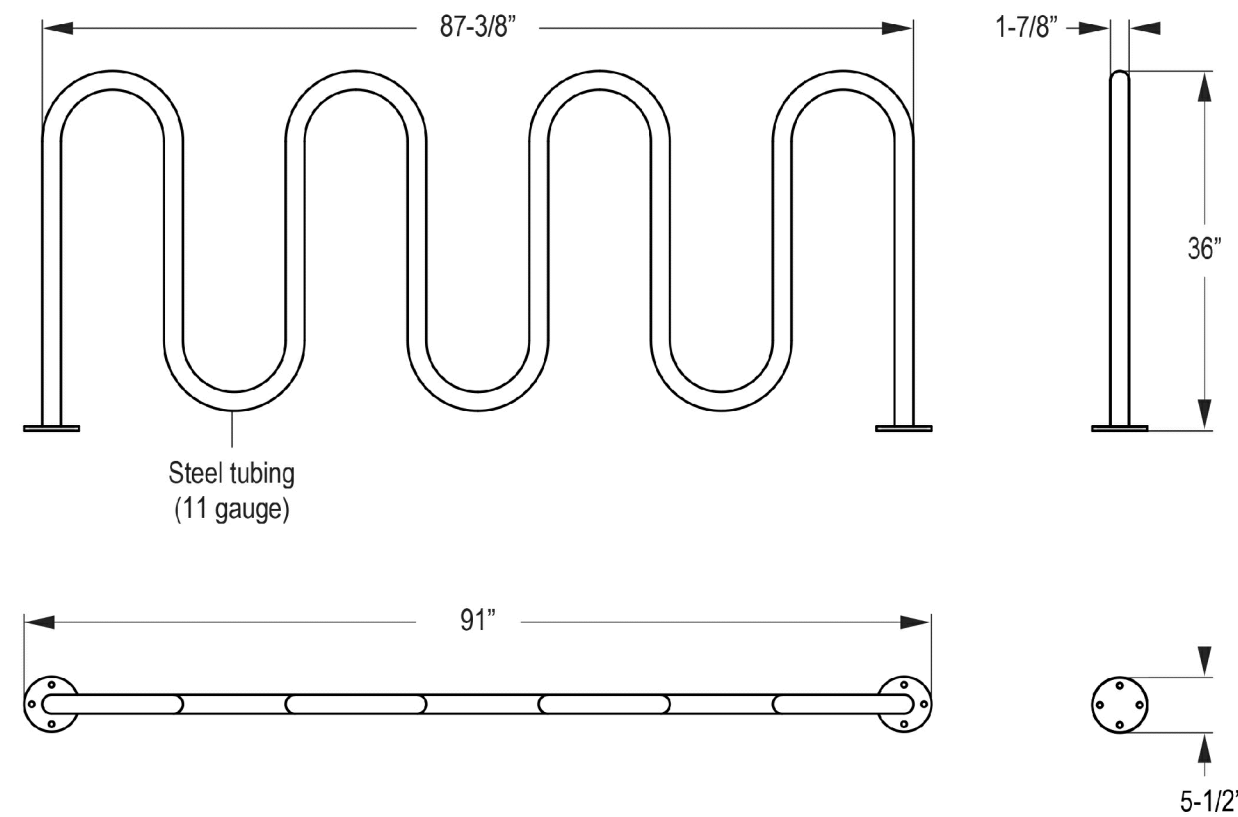

BELSON
OUTDOORS

Model # CBBR-9UR-SS

627 Amersale Dr
Naperville, IL 60563
Phone: (800) 323-5664
Fax: (630) 697-0573
sales@belsoln.com

Dimension Sheet

220
Retail Design Consultants, LLC

JAMES VANDEN BERGE
CIVIL & ARCHITECTURAL
CONSULTATION & DESIGN
SERVICES

2065 FOXRIDGE
GRAND RAPIDS, MI 49505
PHONE: 616-443-2524
EMAIL: JVBARGE@COMCAST.NET

DOLLAR GENERAL

VARIANCE-3 06/01/2023
VARIANCE-2 05/05/2023
VARIANCE 04/17/2023
REV. #1 12/31/2022
PRICING/PERMIT 07/08/2022

GLENN R. RAHN
A-10042-005
J. GRAND RAPIDS
ARCHITECT

DRAWN BY JVB
CHECKED BY JVB
PROJECT NUMBER 2022008

L1.0

3921 S Webster Ave,
Green Bay, WI 54301