
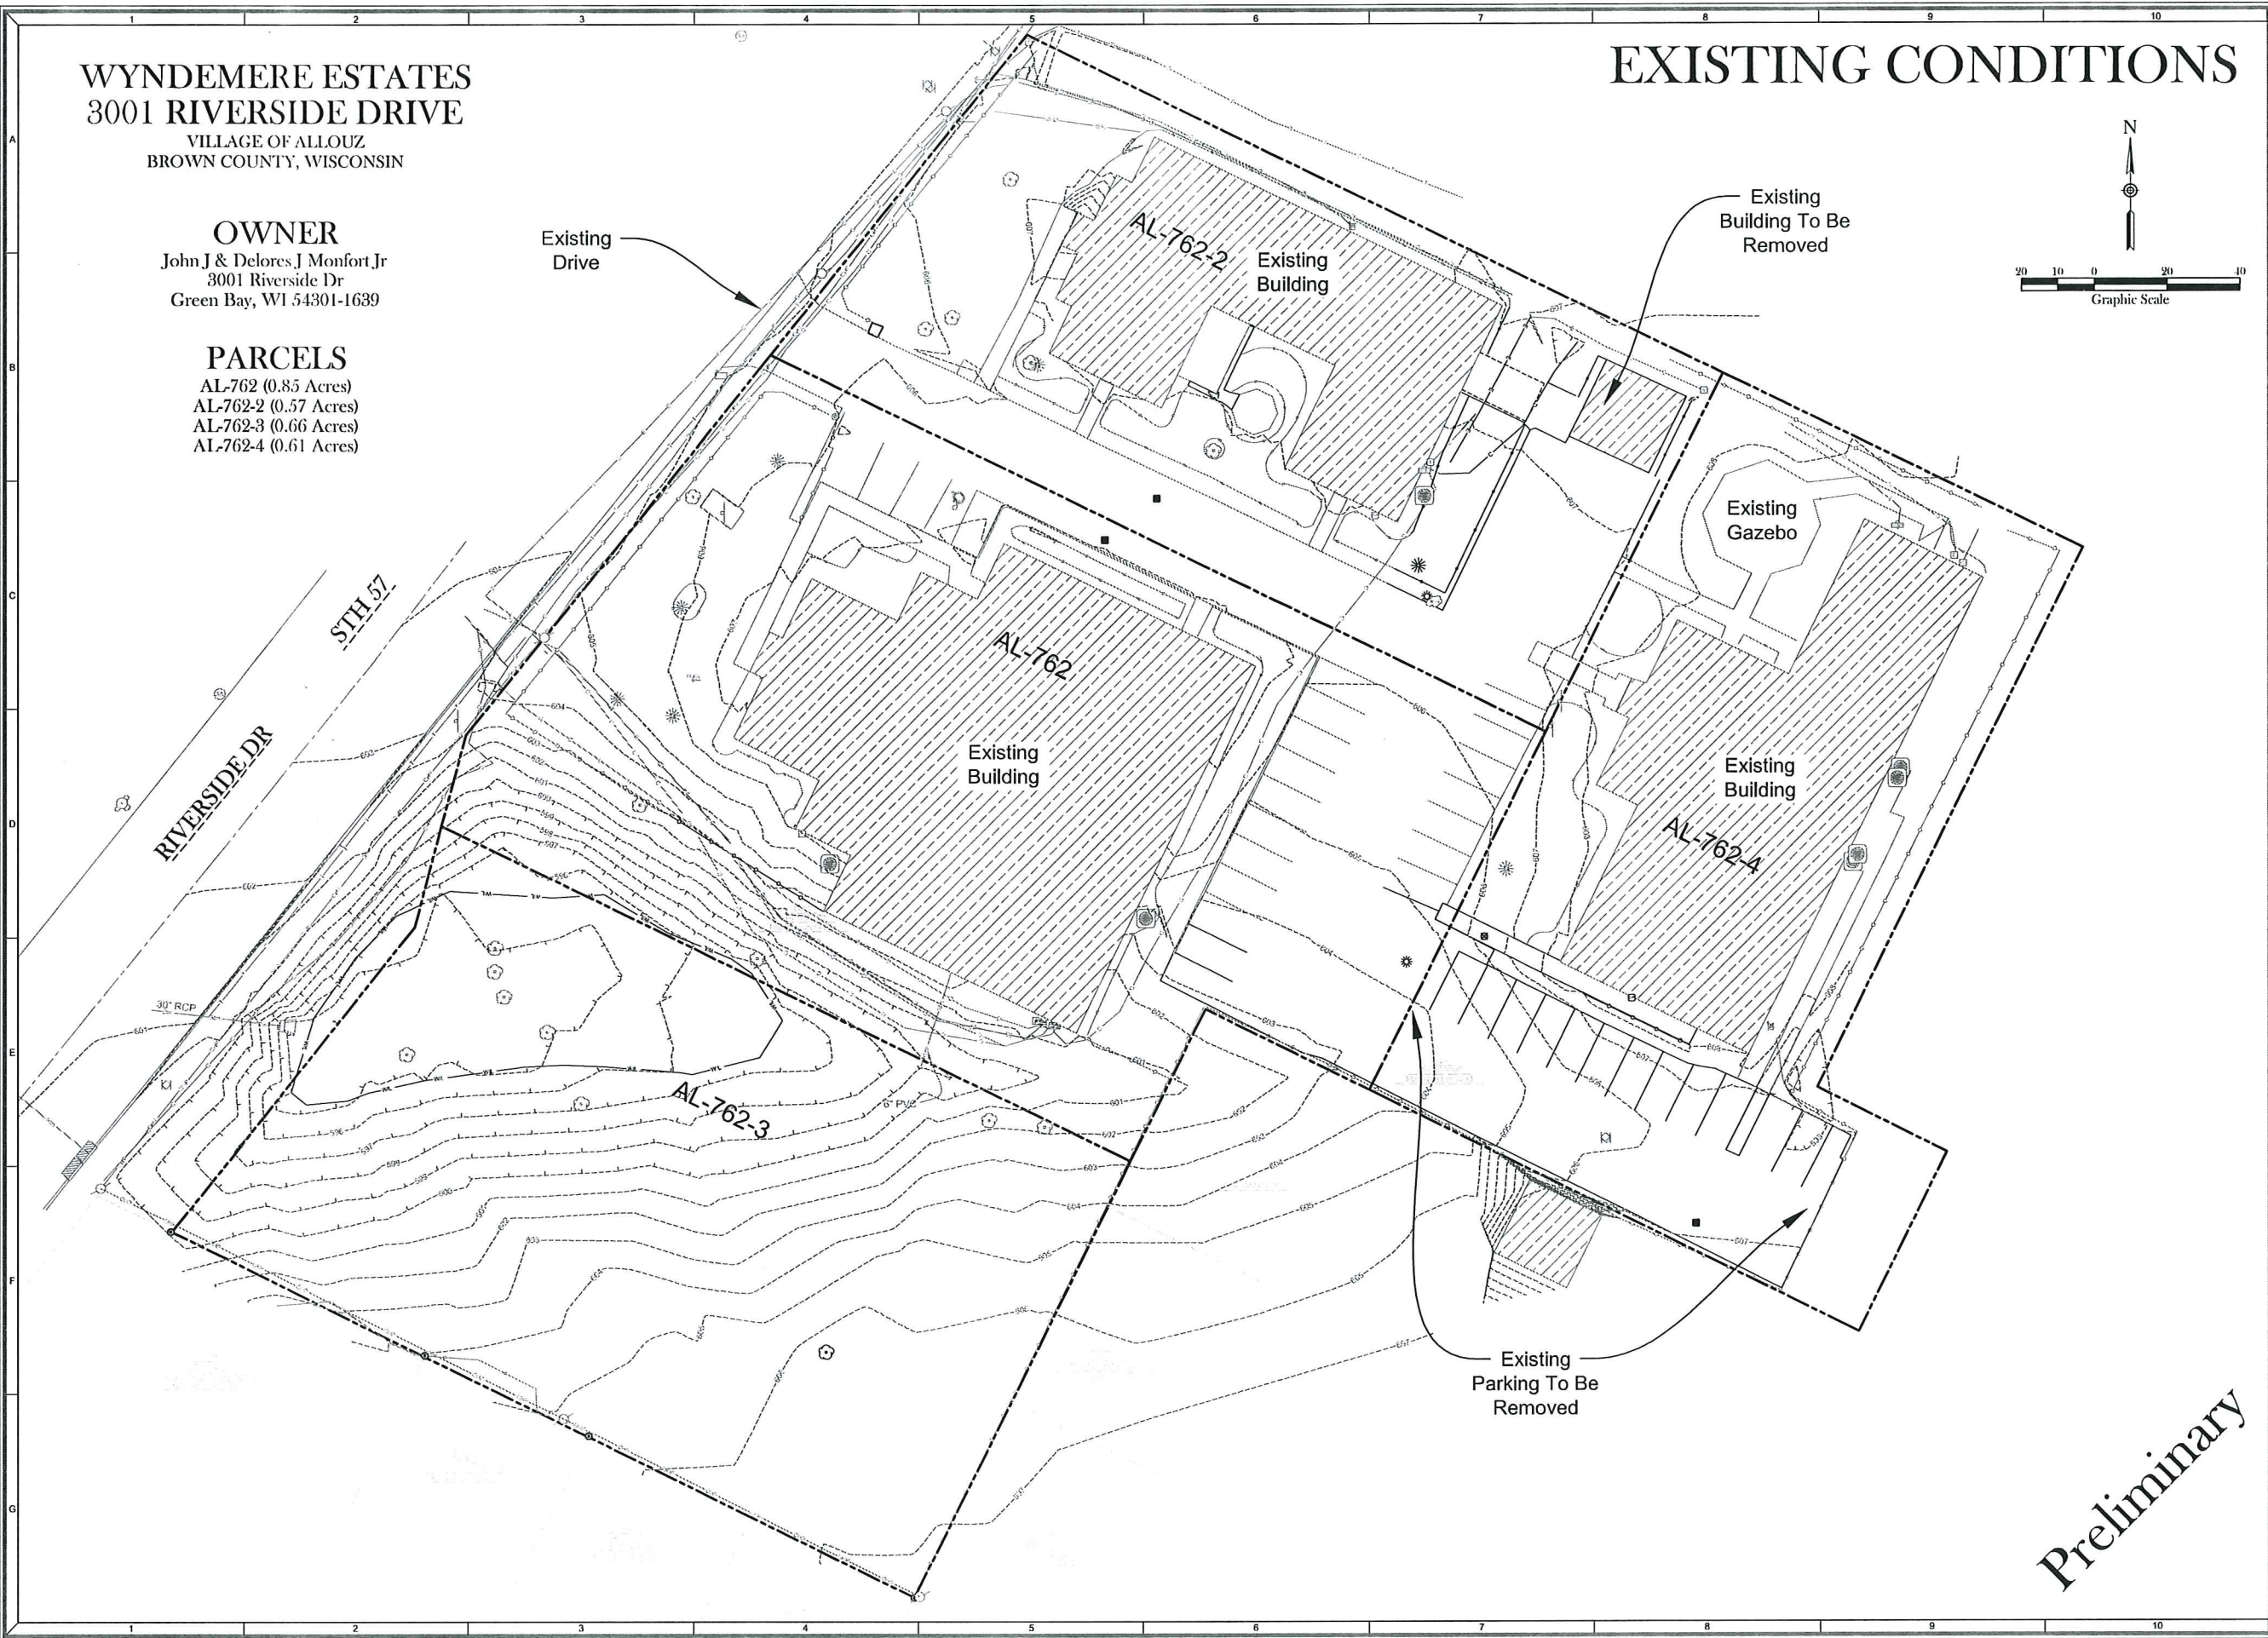


WYNDEMERE ESTATES
3001 RIVERSIDE DRIVE
 VILLAGE OF ALLOUZ
 BROWN COUNTY, WISCONSIN

OWNER
 John J & Delores J Monfort Jr
 3001 Riverside Dr
 Green Bay, WI 54301-1639

PARCELS
 AL-762 (0.85 Acres)
 AL-762-2 (0.57 Acres)
 AL-762-3 (0.66 Acres)
 AL-762-4 (0.61 Acres)

EXISTING CONDITIONS

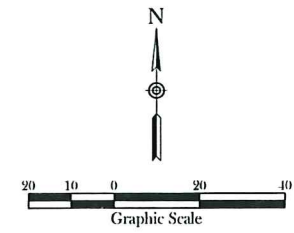

Mach IV
 Engineering & Surveying LLC
 211 N. Broadway, Suite 114, Green Bay, WI 54303
 PH: 920-569-5765 Fax: 920-569-5767

PROFESSIONAL
 SEAL

Keller
WYNDEMERE ESTATES
 Existing Conditions

NO.	REVISION DESCRIPTION

DATE: September 16, 2013
 DRAFTED BY: RPH
 CHECKED BY:
 PROJECT NO.: 0192-02-13
 DRAWING NUMBER: 000

SHEET NUMBER
C1.0
 of 2

Preliminary

R:\Jobs\0192-02-13 Wyndemere Estates Keller\DRAWINGS\0192-02-13 Eng.dwg 9/14/2013 10:15:28 AM



WYNDEMERE ESTATES
3001 RIVERSIDE DRIVE
 VILLAGE OF ALLOUZ
 BROWN COUNTY, WISCONSIN

OWNER
 John J & Delores J Monfort, Jr
 3001 Riverside Dr
 Green Bay, WI 54301-1639

PARCELS
 AL-762 (0.85 Acres)
 AL-762-2 (0.57 Acres)
 AL-762-3 (0.66 Acres)
 AL-762-4 (0.61 Acres)

Potential Stormwater
 Storage Area (Collect
 Existing Runoff in Exchange
 for Proposed Runoff)

PROPOSED CONDITIONS

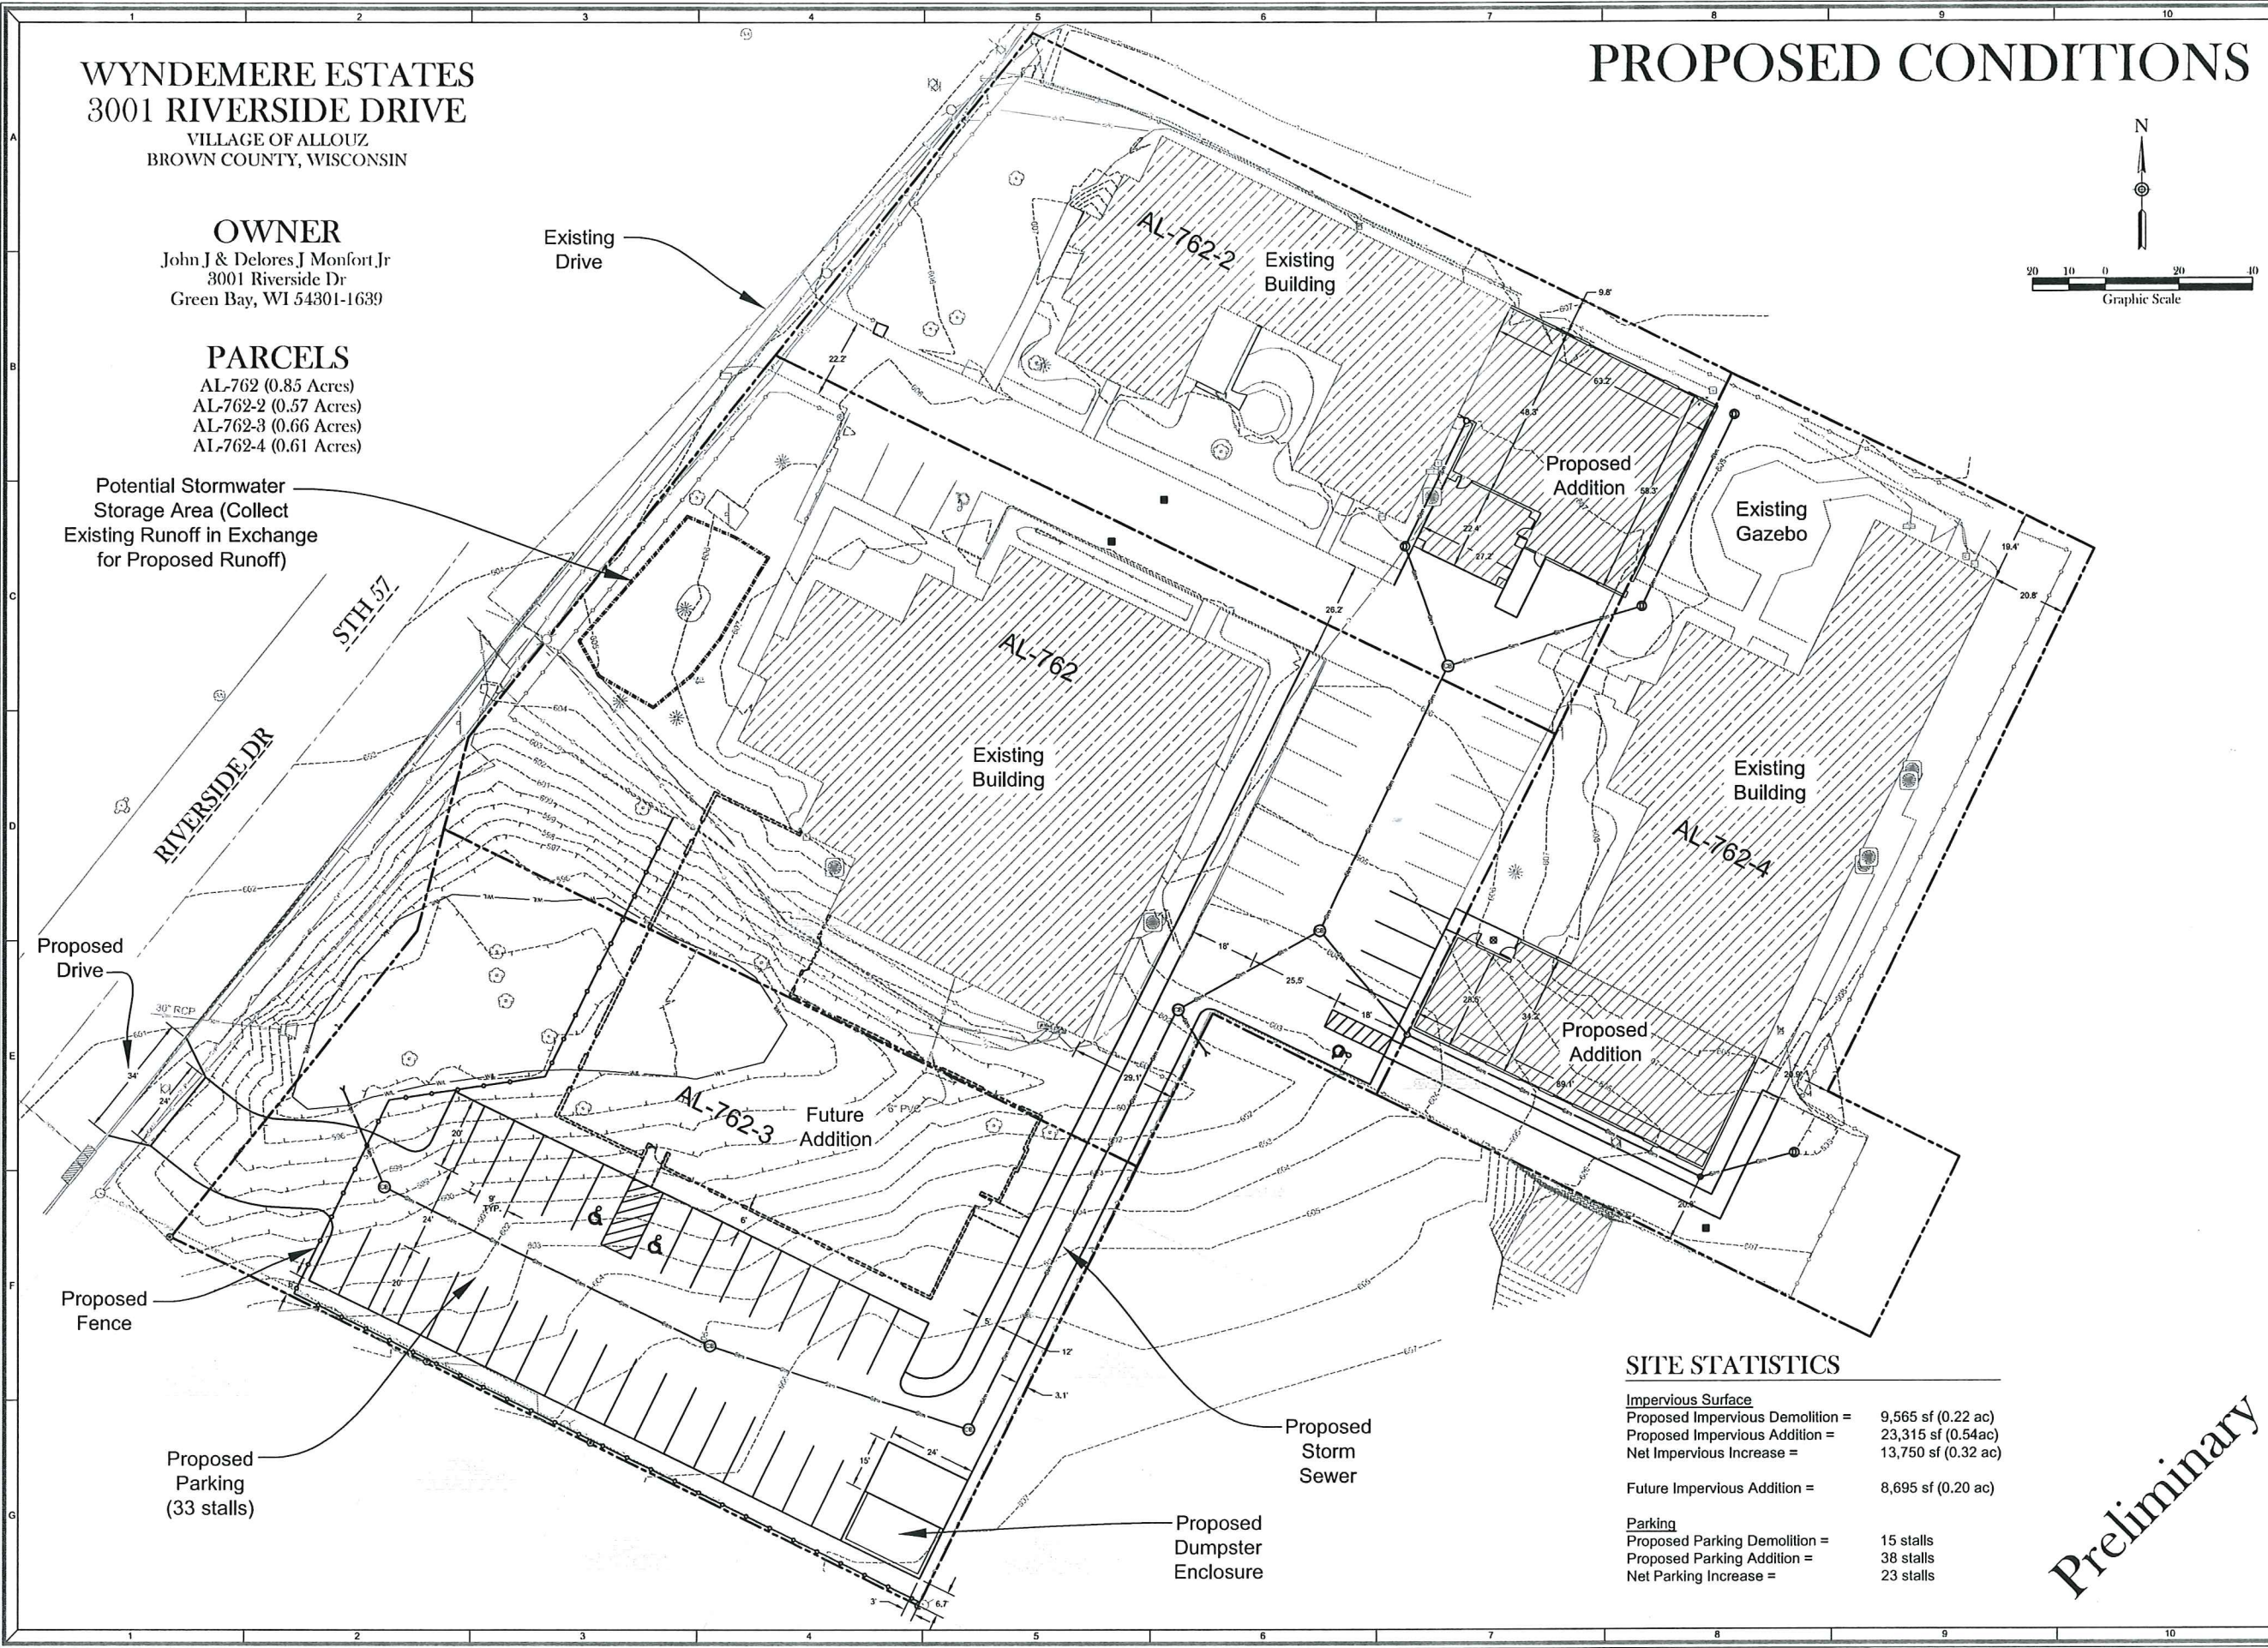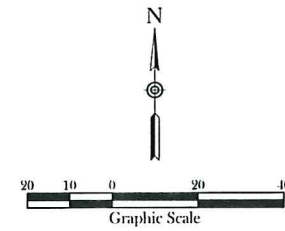

Mach IV
 Engineering & Surveying LLC
 211 N. Broadway, Suite 114, Green Bay, WI 54303
 PH: 920-569-5765 Fax: 920-569-5767

PROFESSIONAL
 SEAL

WYNDEMERE ESTATES

Keller
 Proposed Conditions

SITE STATISTICS

<u>Impervious Surface</u>	
Proposed Impervious Demolition =	9,565 sf (0.22 ac)
Proposed Impervious Addition =	23,315 sf (0.54 ac)
Net Impervious Increase =	13,750 sf (0.32 ac)
Future Impervious Addition =	8,695 sf (0.20 ac)
<u>Parking</u>	
Proposed Parking Demolition =	15 stalls
Proposed Parking Addition =	38 stalls
Net Parking Increase =	23 stalls

Preliminary

NO.	REVISION DESCRIPTION

DATE: September 16, 2013
 DRAFTED BY: RPH
 CHECKED BY:
 PROJECT NO.: 0192-02-13
 DRAWING NUMBER: **000**
 SHEET NUMBER
C2.0 of 2

R:\Jobs\0192-02-13 WynDemere Estates Keller\DRAWINGS\0192-02-13 Eng.dwg 9/14/2013 10:15:27 AM