


FIGURE 1
VILLAGE OF ALLOUEZ
EMERGENCY WATERMAIN REPLACEMENT PROJECT - PHASE II 4/01/2014
 CITY OF GREEN BAY

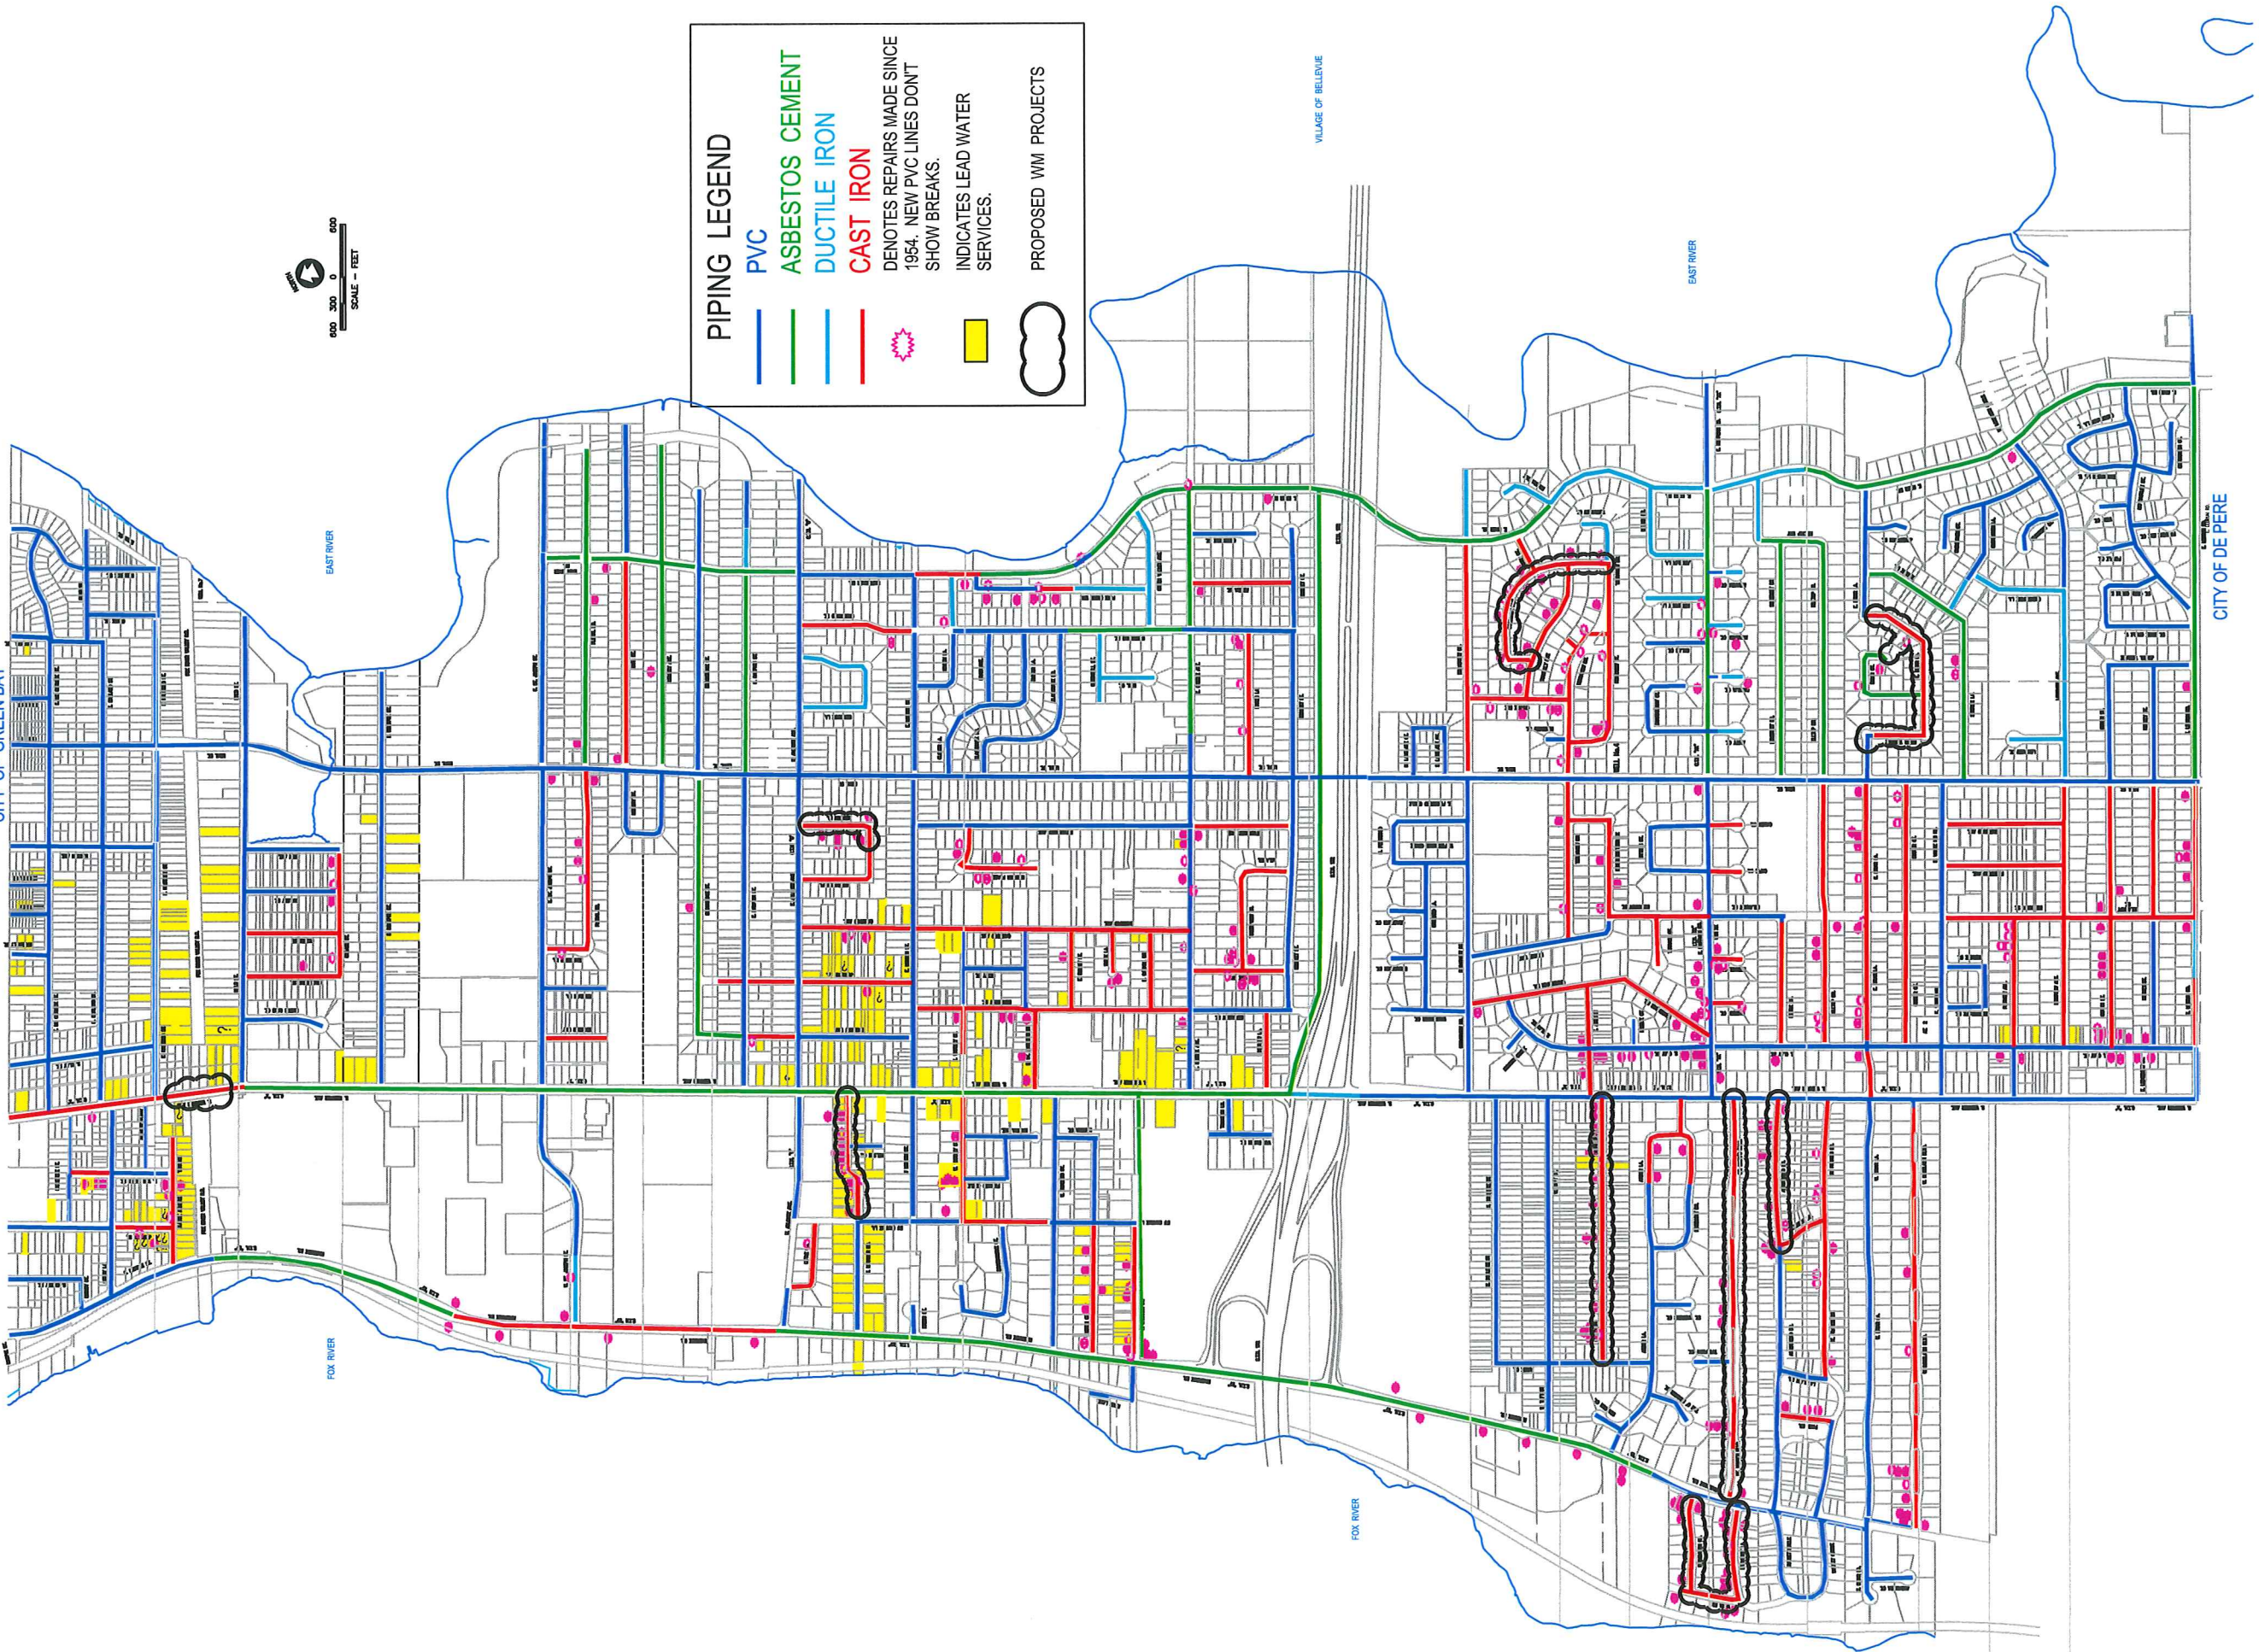

PIPING LEGEND

- PVC
- ASBESTOS CEMENT
- DUCTILE IRON
- CAST IRON
- ★ DENOTES REPAIRS MADE SINCE 1954. NEW PVC LINES DON'T SHOW BREAKS.
- INDICATES LEAD WATER SERVICES.
- PROPOSED WM PROJECTS