


# PROPOSED "TYPICAL" ROADWAY SECTION

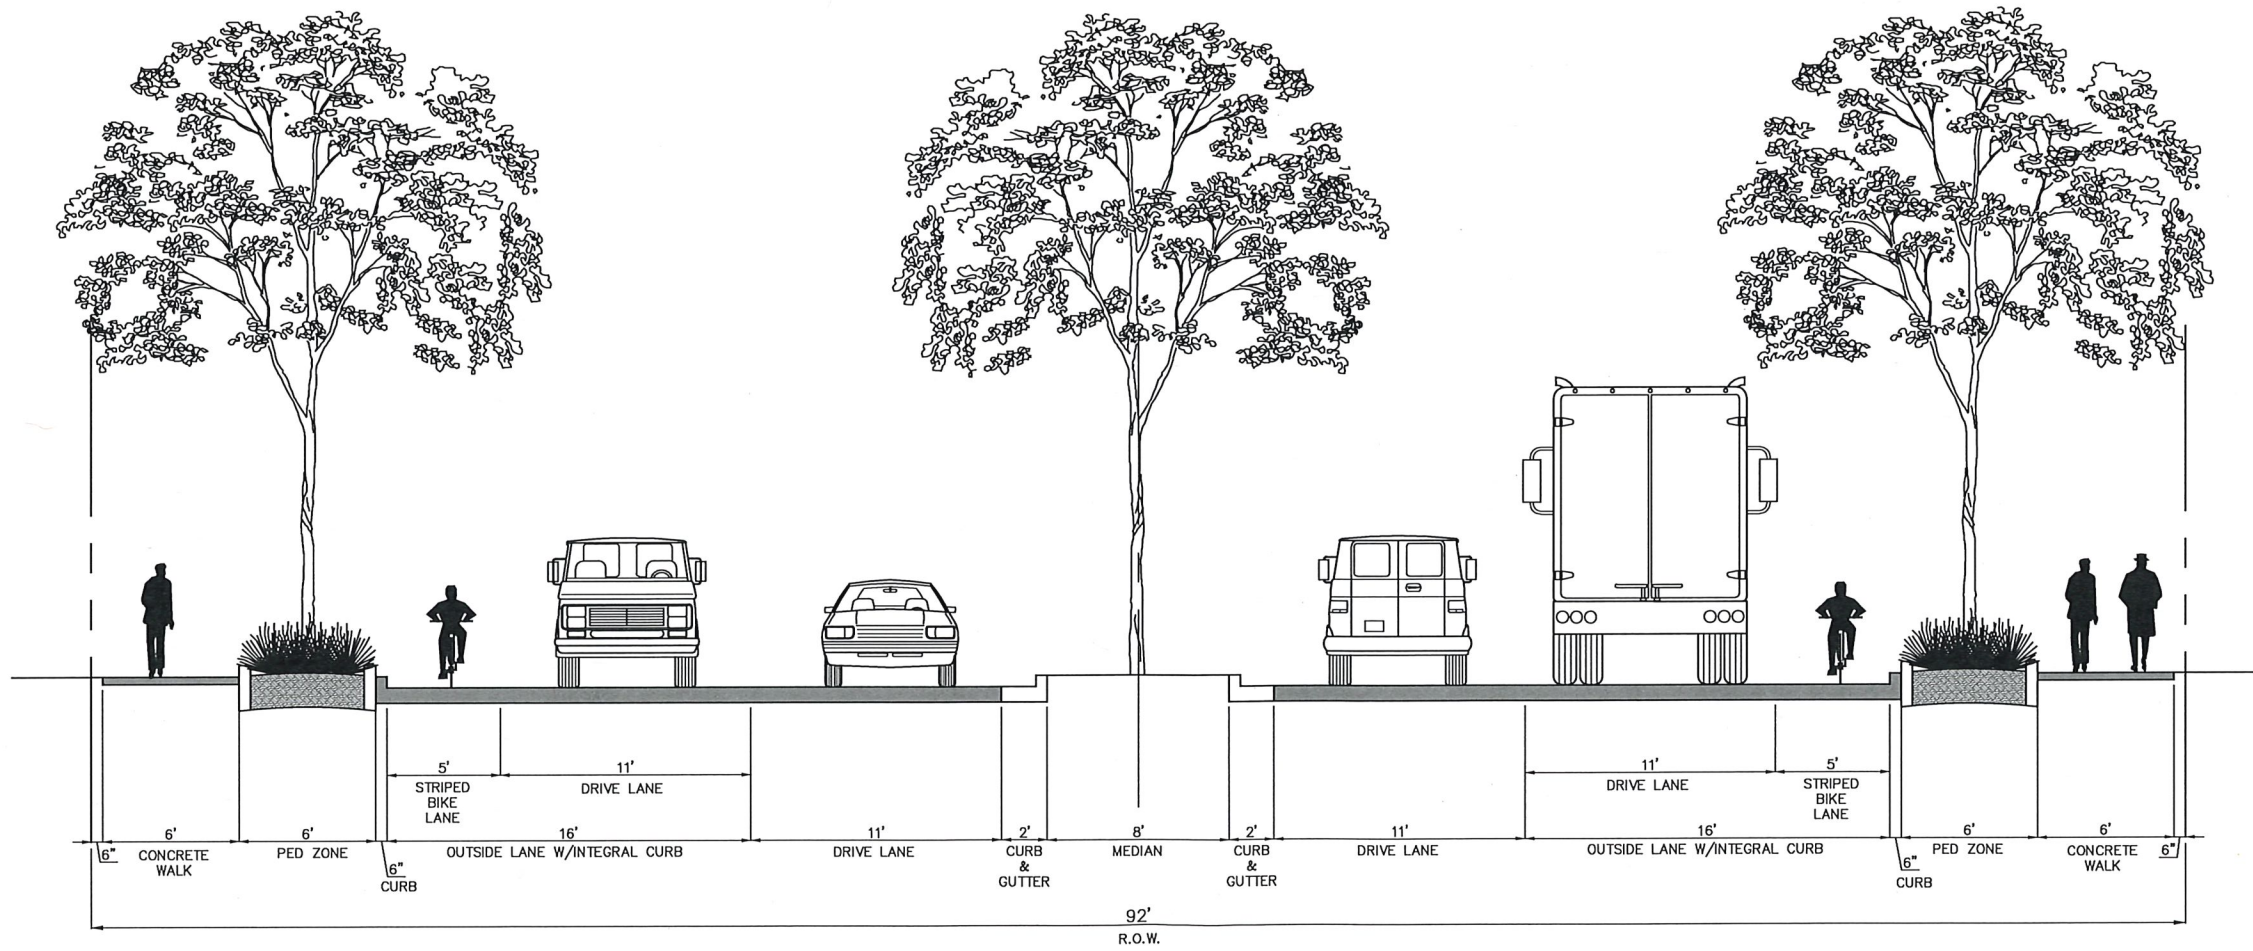

**WEBSTER AVENUE STREETSCAPE MASTER PLAN**


**CROSS SECTION AT CENTRAL DOWNTOWN ZONE**

VILLAGE OF ALLOUEZ, WISCONSIN

SCALE - 1"=5'-0"

JULY 10, 2017



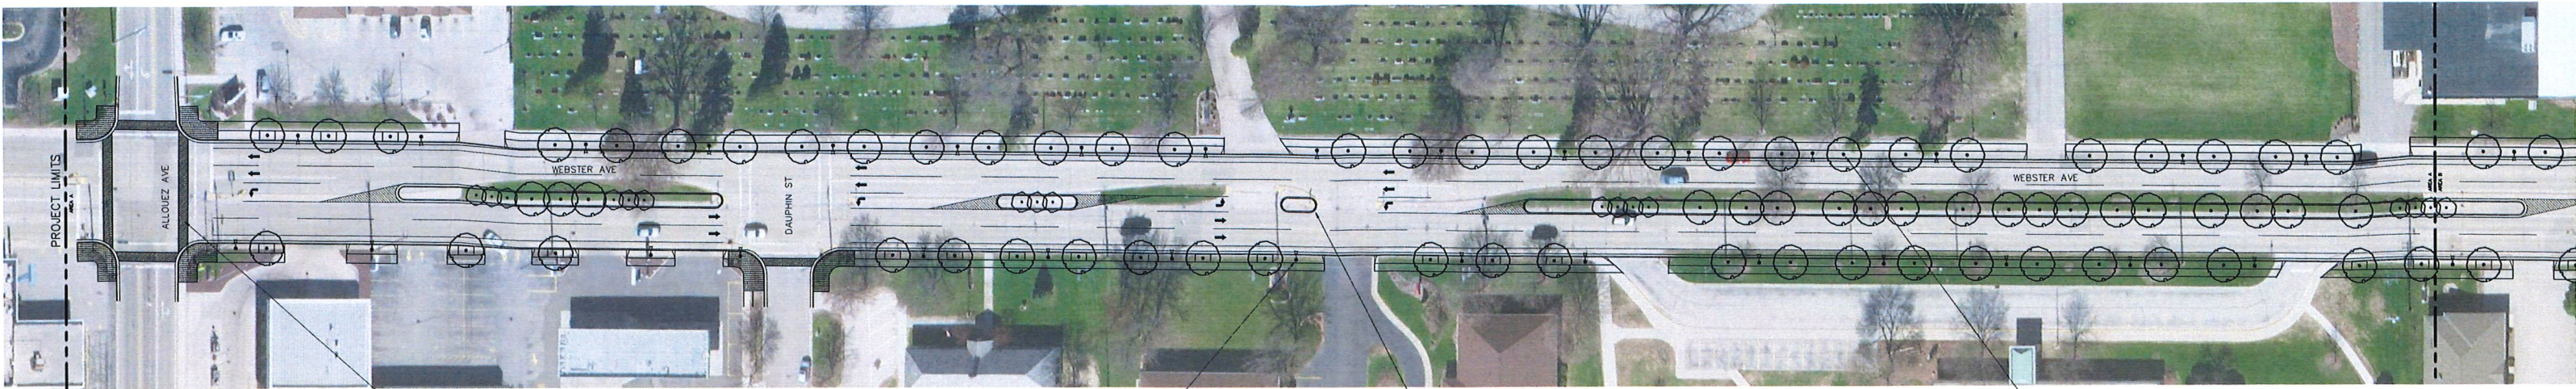

PROJECT LIMITS

ALOUEZ AVE

WEBSTER AVE

DAUPHIN ST


WEBSTER AVE

ACCENT PAVING AT KEY CROSSWALKS

WPS-PROVIDED LED ROADWAY LIGHTS AT ASSUMED 80' O.C. SPACING (SAME AS HOFFMAN RD)

MAINTAIN ALL EXISTING MEDIAN BREAKS & TURN LANES

"PARKWAY EDGES"  
-STREET TREES IN LAWN TERRACE

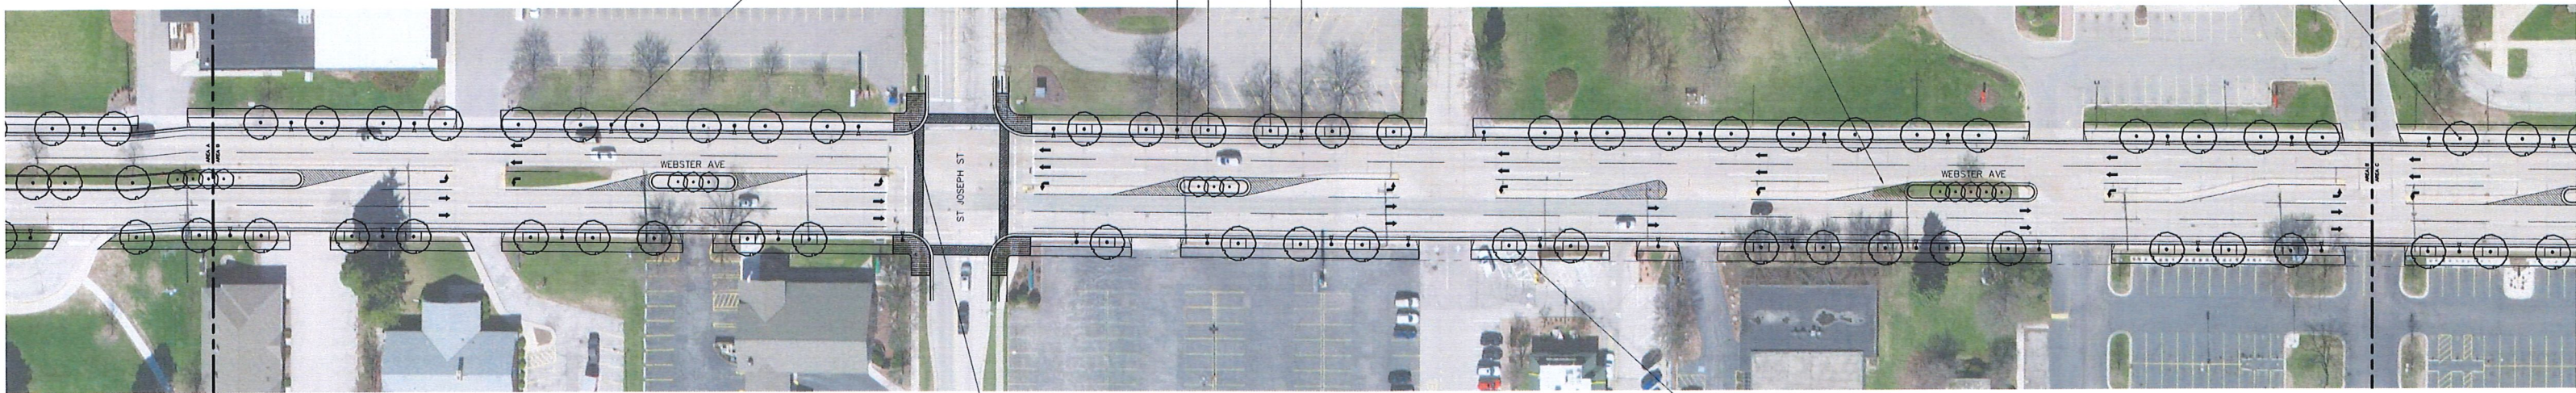

80' O.C.  
40' O.C.


WEBSTER AVE

ST. JOSEPH ST

WEBSTER AVE

ACCENT PAVING AT KEY ROADWAY CORNERS  
-UNIT PAVERS OVER CONCRETE BASE  
-DECORATIVE CONCRETE

"COMMERCIAL EDGES"  
-STREET TREES IN 6" TH. PRECAST CONCRETE CURB PLANTERS WITH LOW DECORATIVE METAL FENCING (SIMILAR TO DOWNTOWN APPLETON).  
-ACCENT PAVING WITHIN ROADWAY TERRACE

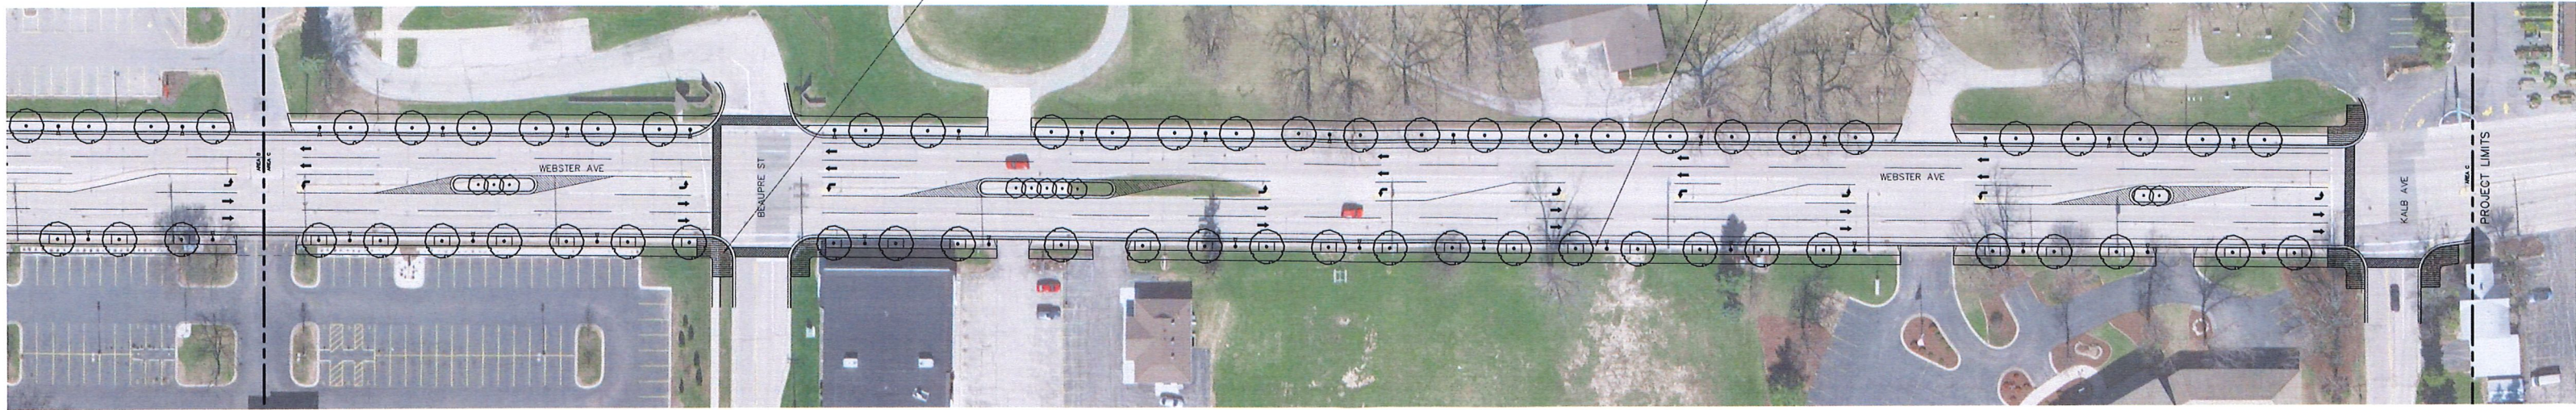

WEBSTER AVE

BEAUPRE ST

WEBSTER AVE

KALB AVE

PROJECT LIMITS



**WEBSTER AVENUE STREETSCAPE MASTER PLAN**  
**PRELIMINARY STREETSCAPE LAYOUT**

