


TDS

TELECOM

VICINITY MAP

UG FOOTAGE: 22,630'

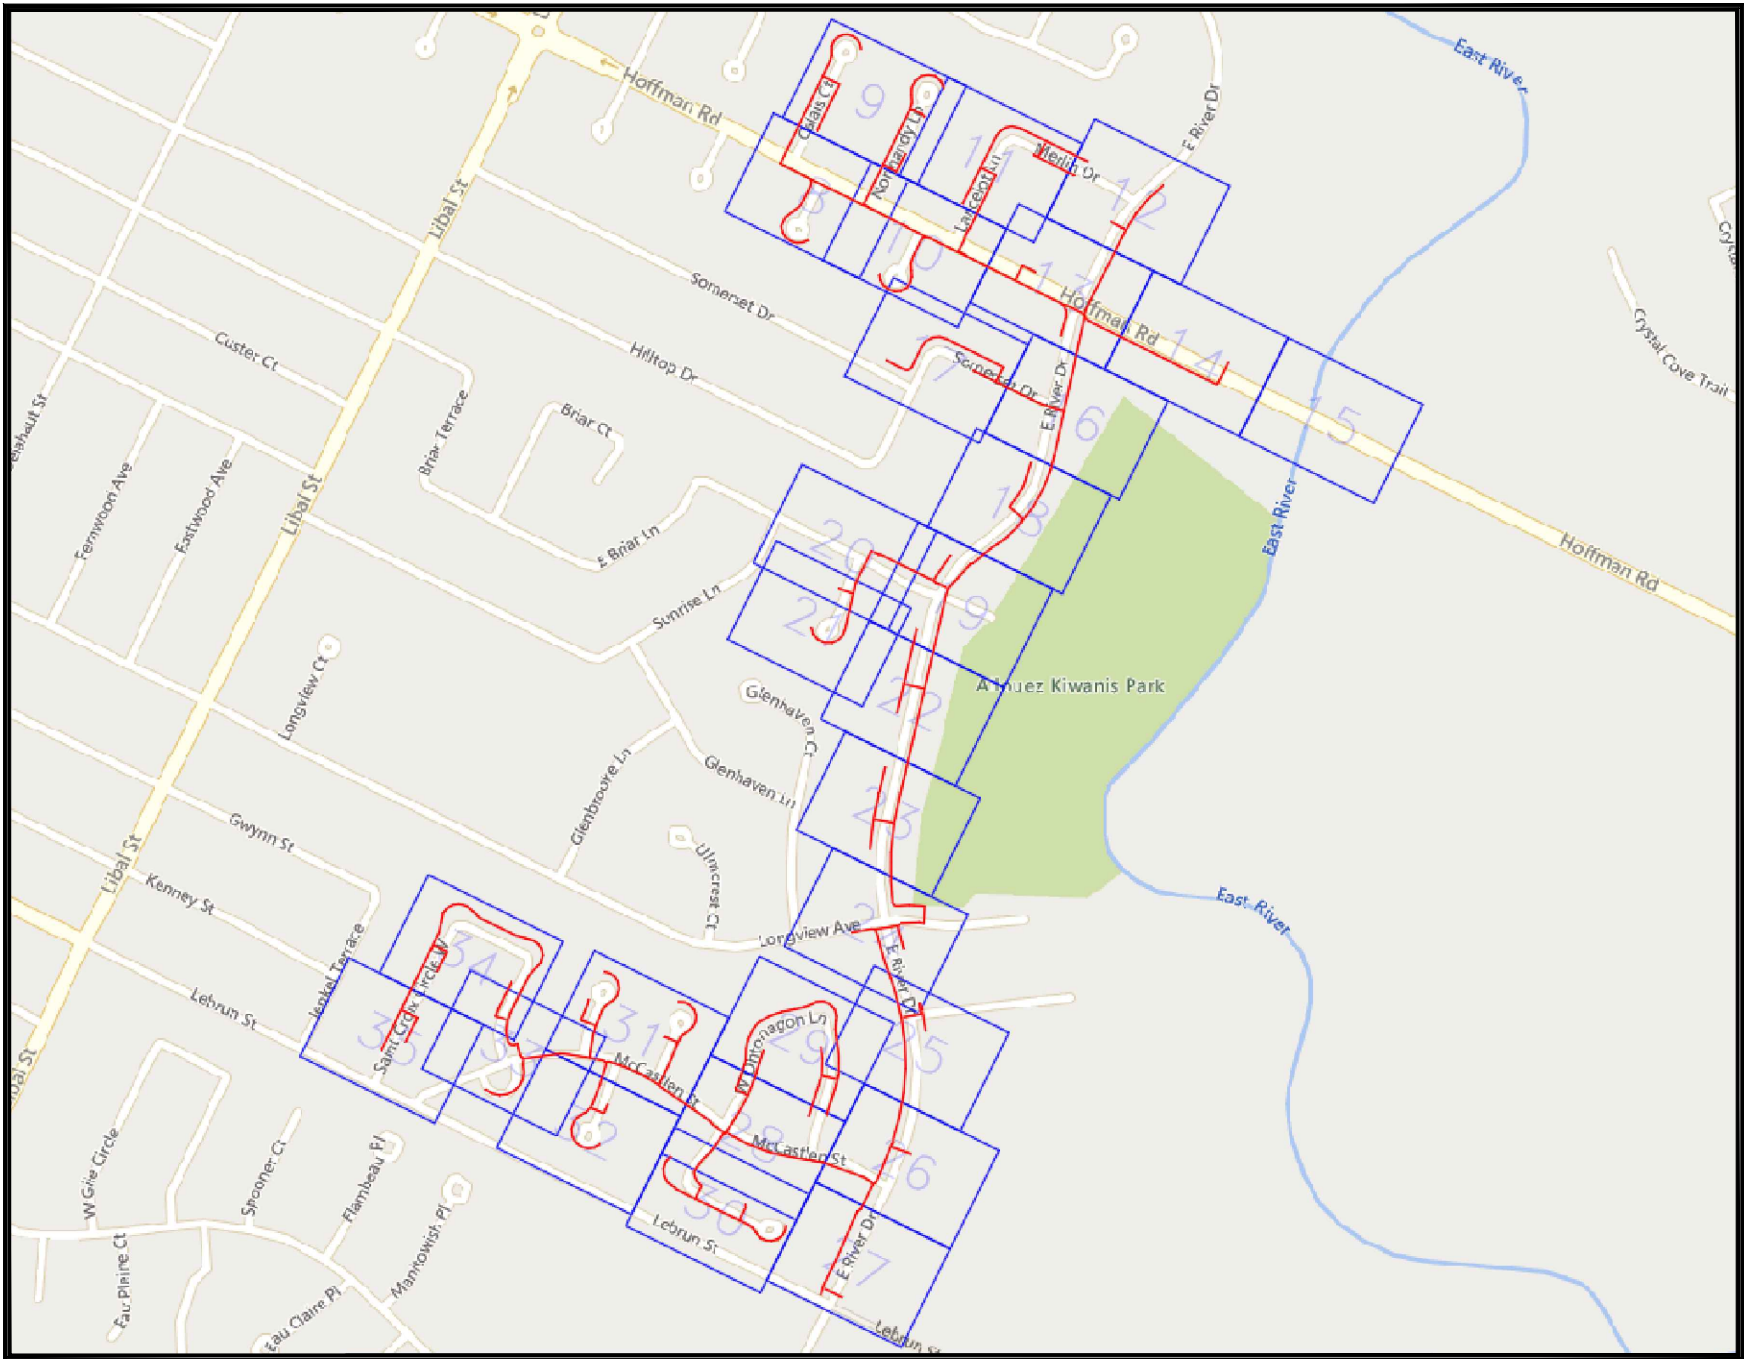

EXISTING UTILITIES, STRUCTURES, SITE INFORMATION AND RIGHT OF WAY DIMENSIONS SHOWN HEREIN ARE DEPICTED ACCORDING TO THE BEST INFORMATION AVAILABLE TO THE ENGINEER AT THE TIME OF ENGINEERING. NO SURVEY WAS PERFORMED. IT IS THE RESPONSIBILITY OF THE CONTRACTOR TO VERIFY CABLE FOOTAGES, PLACEMENT LOCATIONS, AND RIGHT OF WAY DIMENSIONS AND TO DISCUSS ANY DISCREPANCIES (PERCEIVED OR ACTUAL) WITH THE ENGINEER PRIOR TO THE COMMENCEMENT OF WORK. FURTHERMORE, IT IS THE SOLE RESPONSIBILITY OF THE CONTRACTOR TO LOCATE AND MAINTAIN PROPER SEPARATION FROM EXISTING UTILITIES ACCORDING TO THE LOCAL LAWS AND GUIDELINES.



Know what's below.
Call before you dig.

1-800-242-8511

DRAWING INDEX:

1	COVER SHEET
2	BILL OF MATERIALS
3-6A	CONSTRUCTION NOTES AND DETAILS
7	LEGEND
8-35	DESIGN
36-38	TRAFFIC CONTROL TYPICALS

APPROVAL FROM:

☒ VILLAGE OF ALLOUEZ

TDS TELECOM:

NETWORK SPECIALIST
OSP CONSTRUCTION/PERMITTING
SEAN MURRAY
525 JUNCTION ROAD,
MADISON WI 53717
SEAN.MURRAY@TDSTELECOM.COM
W-608-664-4606
C-608-886-5207

PROJECT CONTACTS:

VILLAGE OF ALLOUEZ:

SEAN J. GEHIN, P.E.
DIRECTOR OF PUBLIC WORKS
VILLAGE OF ALLOUEZ, WI
SEAN.GEHIN@VILLAGEOFALLOUEZWI.GOV
(920)448-2802

HBK ENGINEERING, LLC:

SENIOR PROJECT MANAGER
MICHAEL LINDSEY
3965 JOHNS CREEK COURT, SUITE 500
SUWANEE, GA 30024
MLINDSEY@QUANTATEL.COM
470-528-7147



SHEET TITLE:

COVER SHEET

PERMIT ID:

GB_AL0914GA_01


REV	DATE	DESCRIPTION
1	-	-
2	-	-
3	-	-
4	-	-

PLANS PREPARED BY:

UTILITY
INFRASTRUCTURE
SOLUTIONS
hbk
ENGINEERING
A QUANTA SERVICES COMPANY

THE INFORMATION CONTAINED IN THIS SET OF CONSTRUCTION DOCUMENTS IS PROPRIETARY BY NATURE. ANY USE OR DISCLOSURE OTHER THAN THAT WHICH RELATES TO CARRIER SERVICES IS STRICTLY PROHIBITED.

DRAWN BY:	DATE:
TW	3/06/22
CHECKED BY:	DATE:
--	---
SUBMITTAL NUMBER:	DATE:
1	---

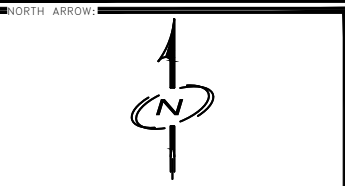

SCALE: NTS

SHEET NUMBER: 1 OF 38