





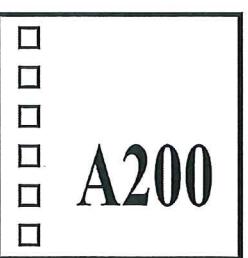

200 Mason Street #3
Onalaska, WI 54650
(608) 784 - 6808
info@larsonarchitect.com

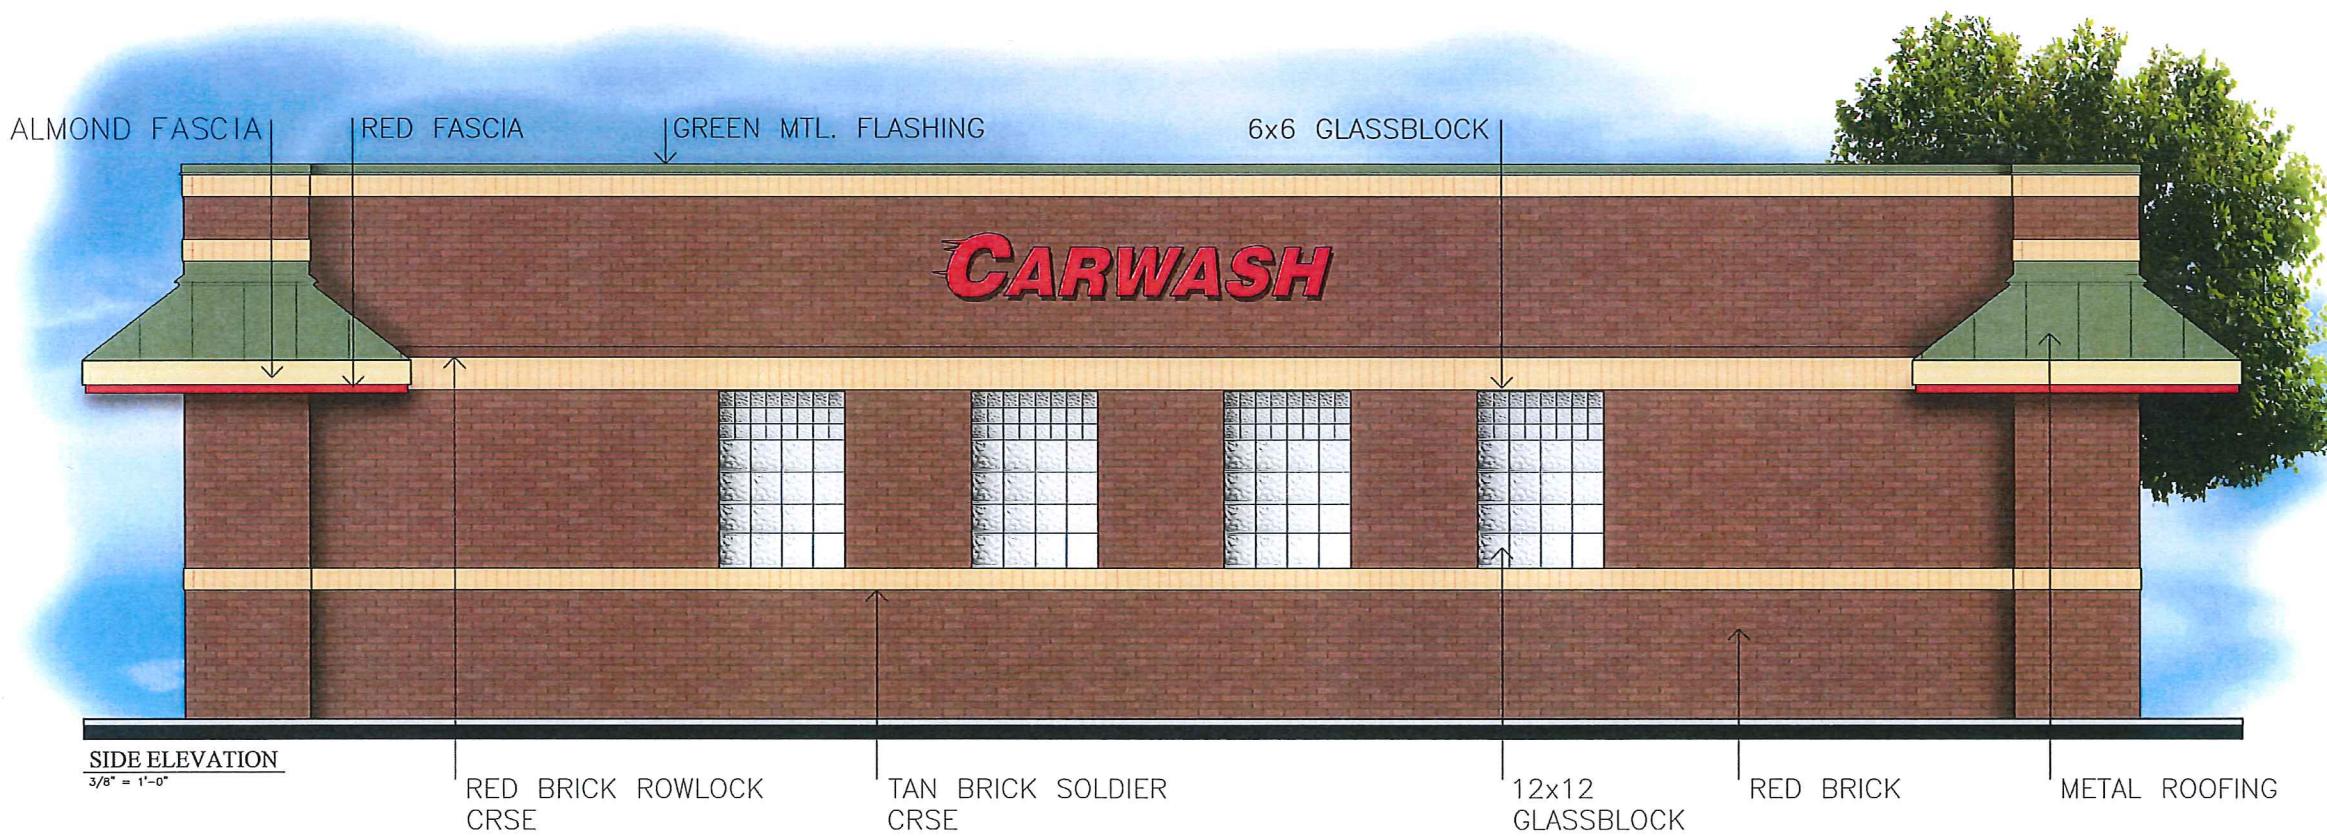

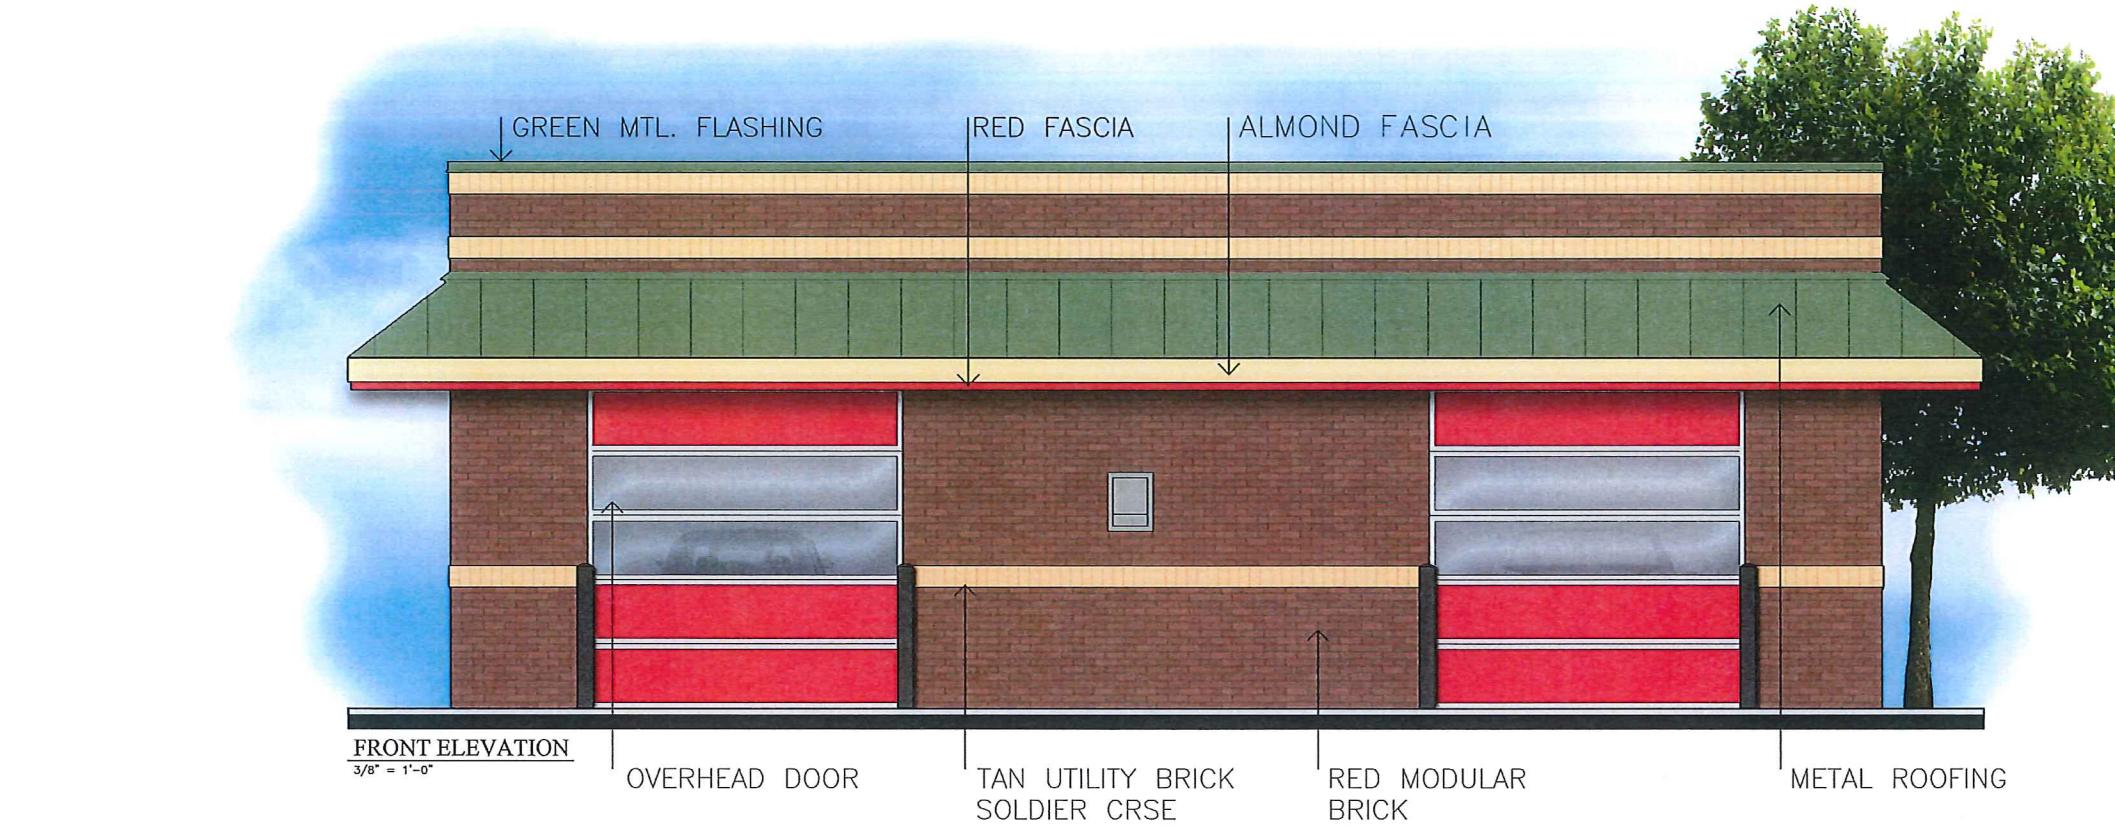

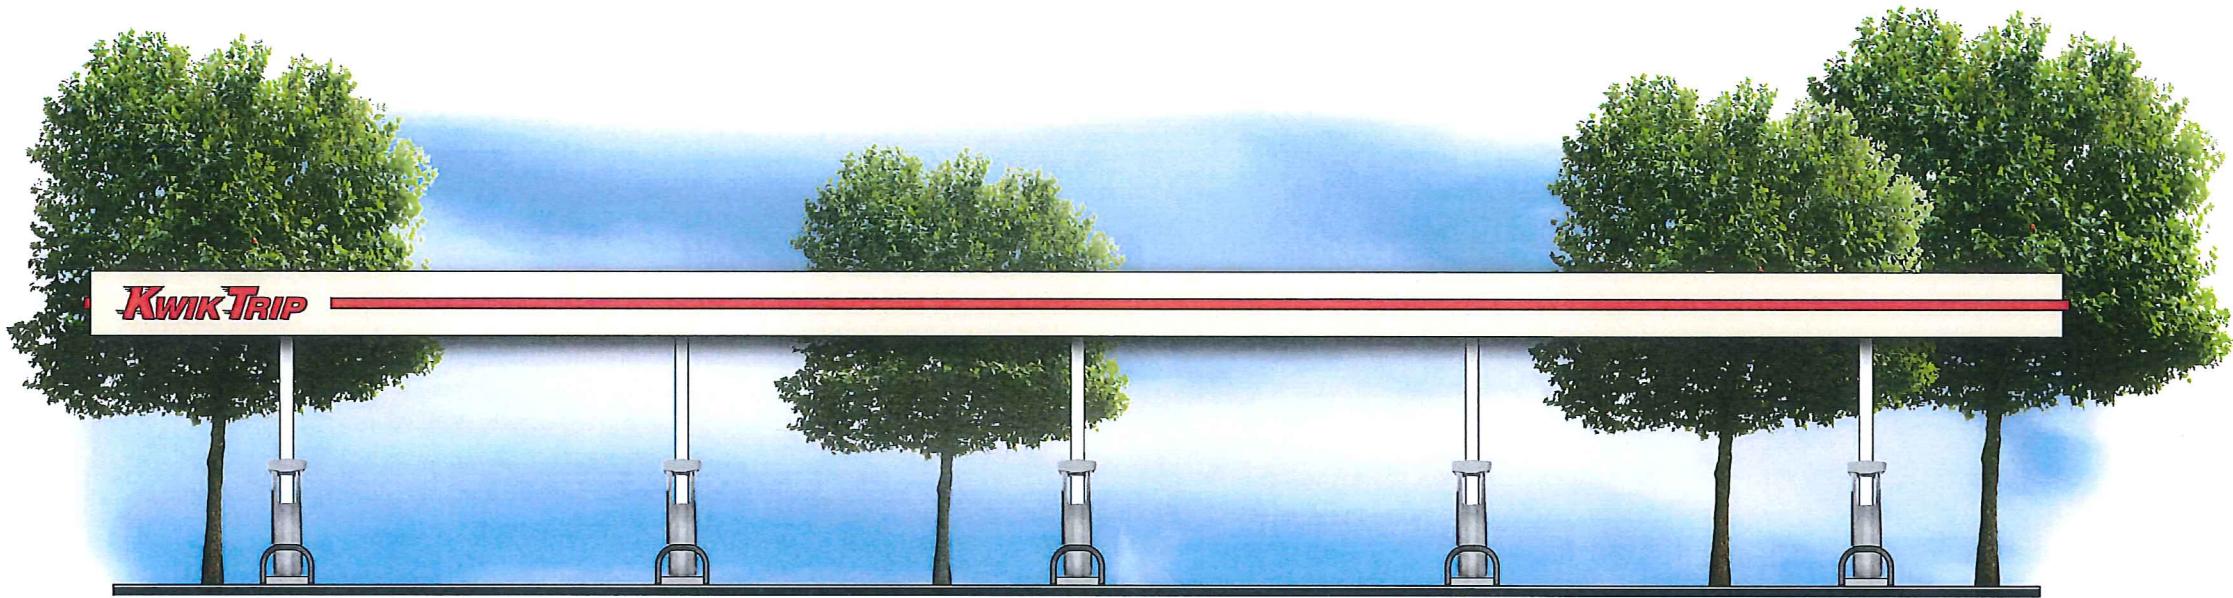

FRONT ELEVATION
3/16" = 1'-0"



SIDE ELEVATION
3/16" = 1'-0"

Flat Canopy

10 MPD

