
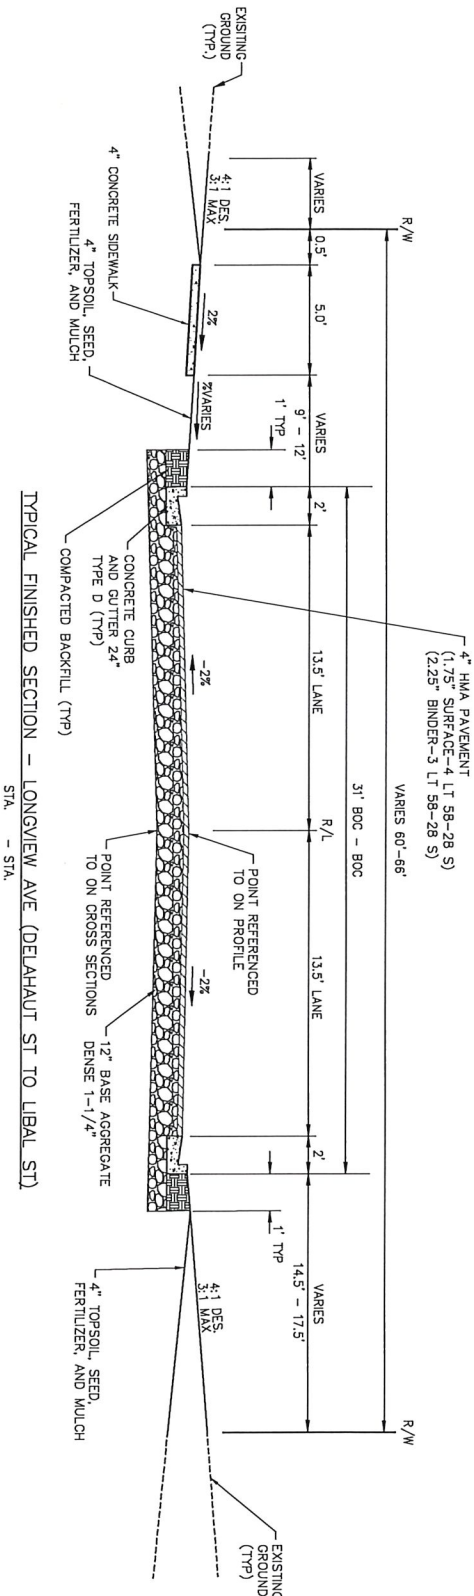


NOTE: NOT TO SCALE


				DRAWN	CHECKED					

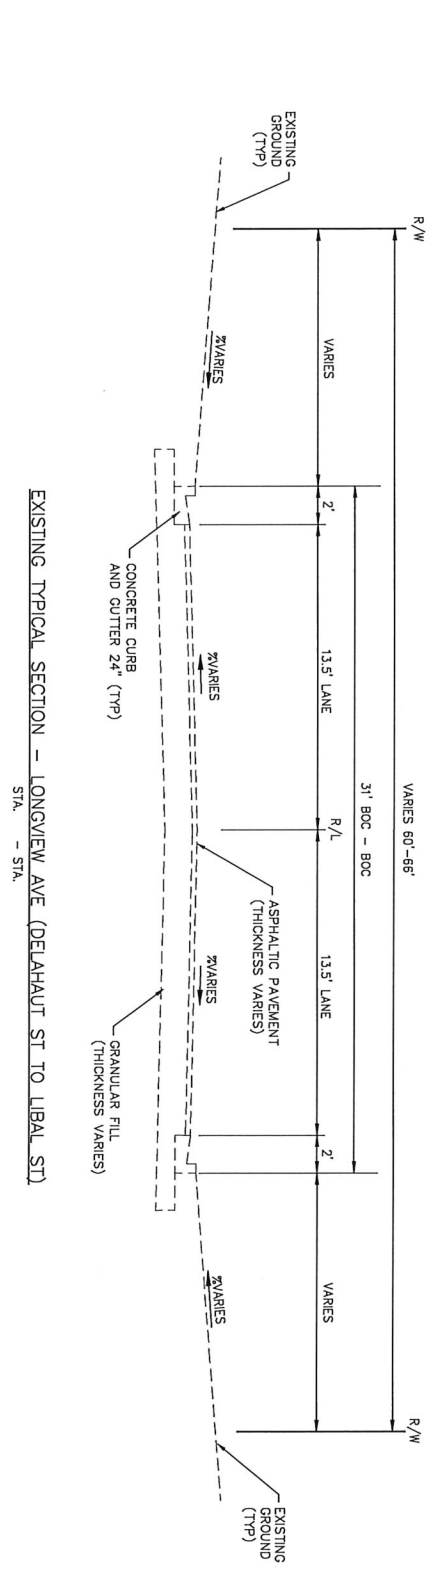

NOTE: NOT TO SCALE

DATE: 11/6/2018

SCALE	
DATE	11/6/2018
PROJECT NO.	

2019 STREET AND UTILITY RECONSTRUCTION PROJECT
LONGVIEW AVE TYPICAL SECTIONS

DESIGNED	
DESIGN	
CHECKED	

VILLAGE OF ALLOUEZ
1390 BRAL STREET • GREEN BAY, WISCONSIN 53031 2513
PHONE: 920.838.0200 • FAX: 920.838.0201
www.villageofallouez.com
Copyright © 2018, Village of Alouez

NO.	DATE	REVISION