

VILLAGE OF ALLOUEZ

Allouez Village Hall • 1900 Libal Street • Green Bay, Wisconsin 54301-2453
Phone No.: (920) 448-2800 • Fax No.: (920) 448-2850

Department of Public Works

Date: February 15, 2024

REQUEST TO ADD “NO PARKING” SIGNAGE AT THE EAST LEG OF BAIRD STREET AND MCCORMICK STREET INTERSECTION

Street parking on the south and north side of McCormick Street at Baird Street, is restricting the roadway width and visibility at the intersection. The parking condition has led to a number of near misses at the intersection.

The reduced roadway width poses a safety issue when an eastbound vehicle from Baird Street encounters a westbound vehicle on McCormick St in close proximity to the intersection. The parking condition also poses a safety issue for pedestrians and bicyclists as well. To make matters worse, existing sidewalk located along the northside of McCormick Street ends short of Baird Street.


In absence of the parked vehicles, Village staff has reviewed and found the visibility at the intersection to be acceptable (meet WDOT requirements). See attached line-of-sight exhibit. To improve safety and allow for two lanes of travel at the intersection, staff is recommending a “No Parking” zone along the south side of McCormick St from Baird Street east 85 feet.

Staff will review the feasibility and cost of extending sidewalk at the intersection. Sidewalk feasibility and cost to be reviewed at a future Public Works Committee meeting.

The Public Works Committee has reviewed and recommends to the Village Board to add “No Parking” zone.

Suggested Motion.


Recommendation to the Village Board to add “No Parking” zone from Baird Street east 85-feet.

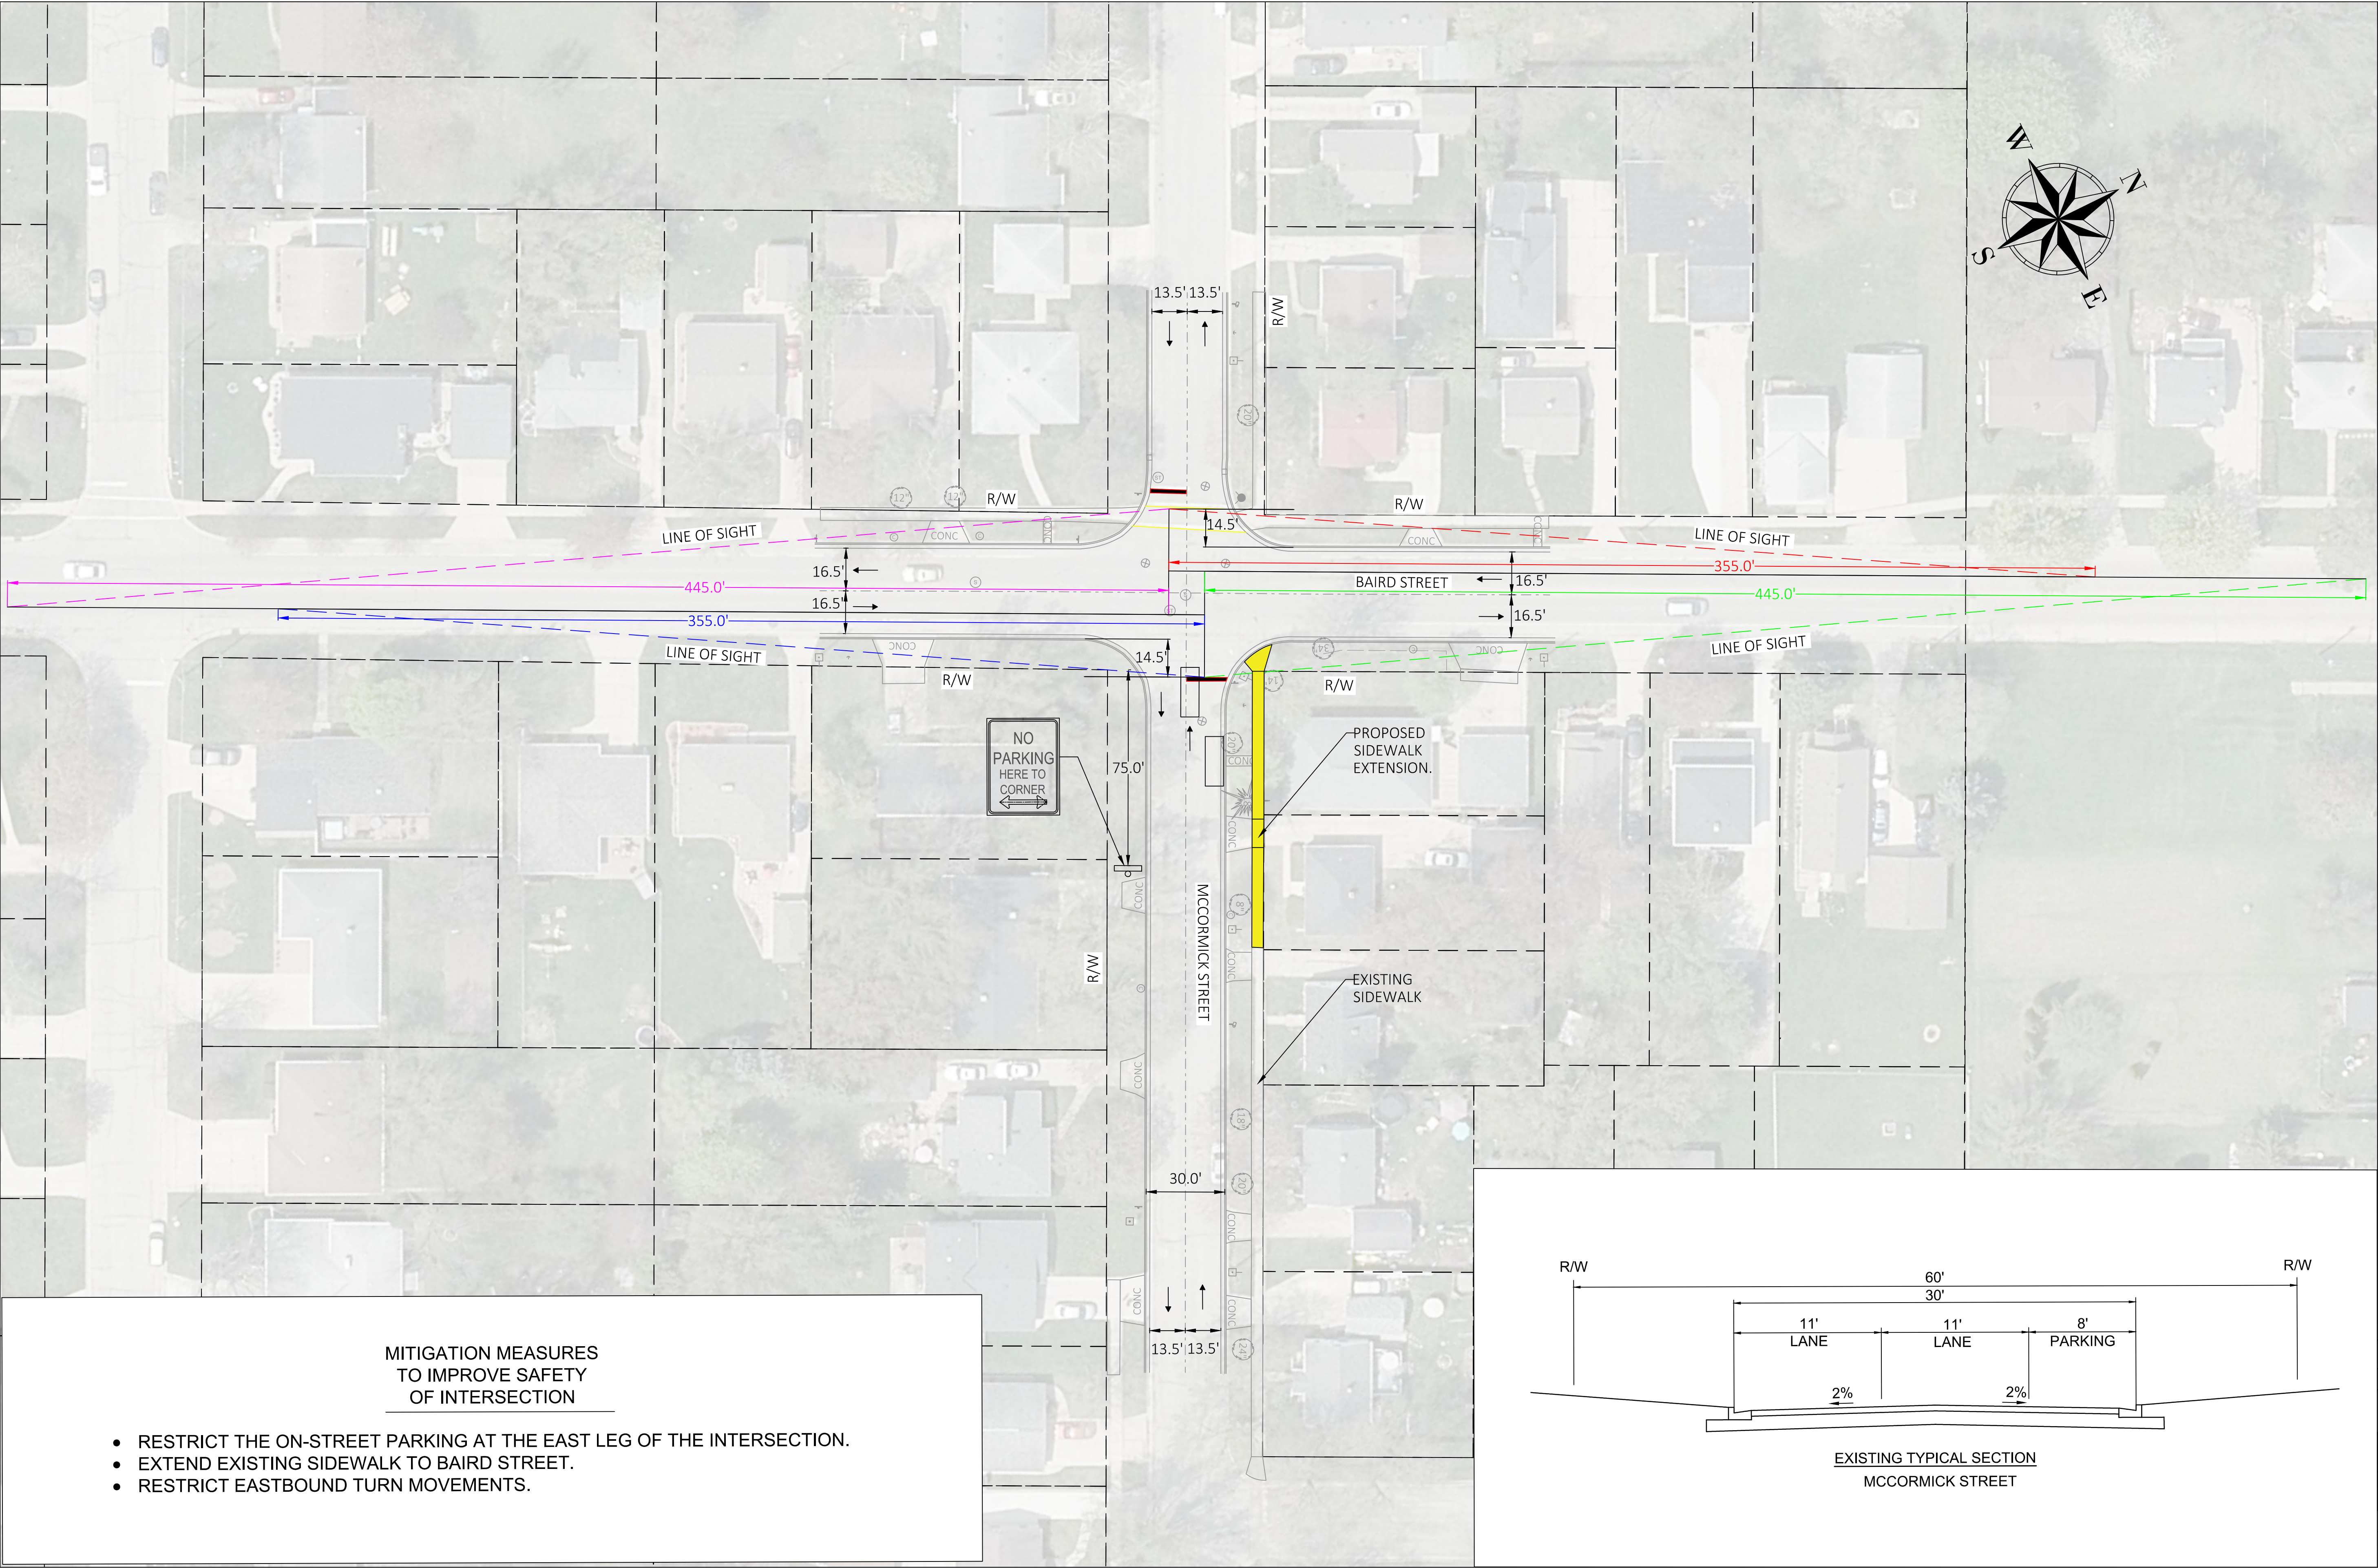

- MITIGATION MEASURES
TO IMPROVE SAFETY
OF INTERSECTION
- RESTRICT THE ON-STREET PARKING AT THE EAST LEG OF THE INTERSECTION.
 - EXTEND EXISTING SIDEWALK TO BAIRD STREET.
 - RESTRICT EASTBOUND TURN MOVEMENTS.

DESCRIPTION


DATE



1900 Libal St. Allouez, WI 54301-2453
PHONE: (920)-446-2800 + FAX: (920)-448-2850
www.villageofallouez.com
Copyright © 2015, Village of Allouez

VILLAGE OF ALLOUEZ
TOPO
BAIRD & MCCORMICK

BAIRD & MCCORMICK INTERSECTION
LINE-OF-SIGHT



Know what's below.
Call before you dig.

© COPYRIGHT 2024
VILLAGE OF ALLOUEZ
DATE: 1/15/2024
SCALE: 1" = 30' PLOT 34X22
0 30 60 Feet

DESIGNED BY: SLS & GSF

CHECKED BY: SJG

SHEET NUMBER

1

